



TRAFARIA

Urban intervention 01

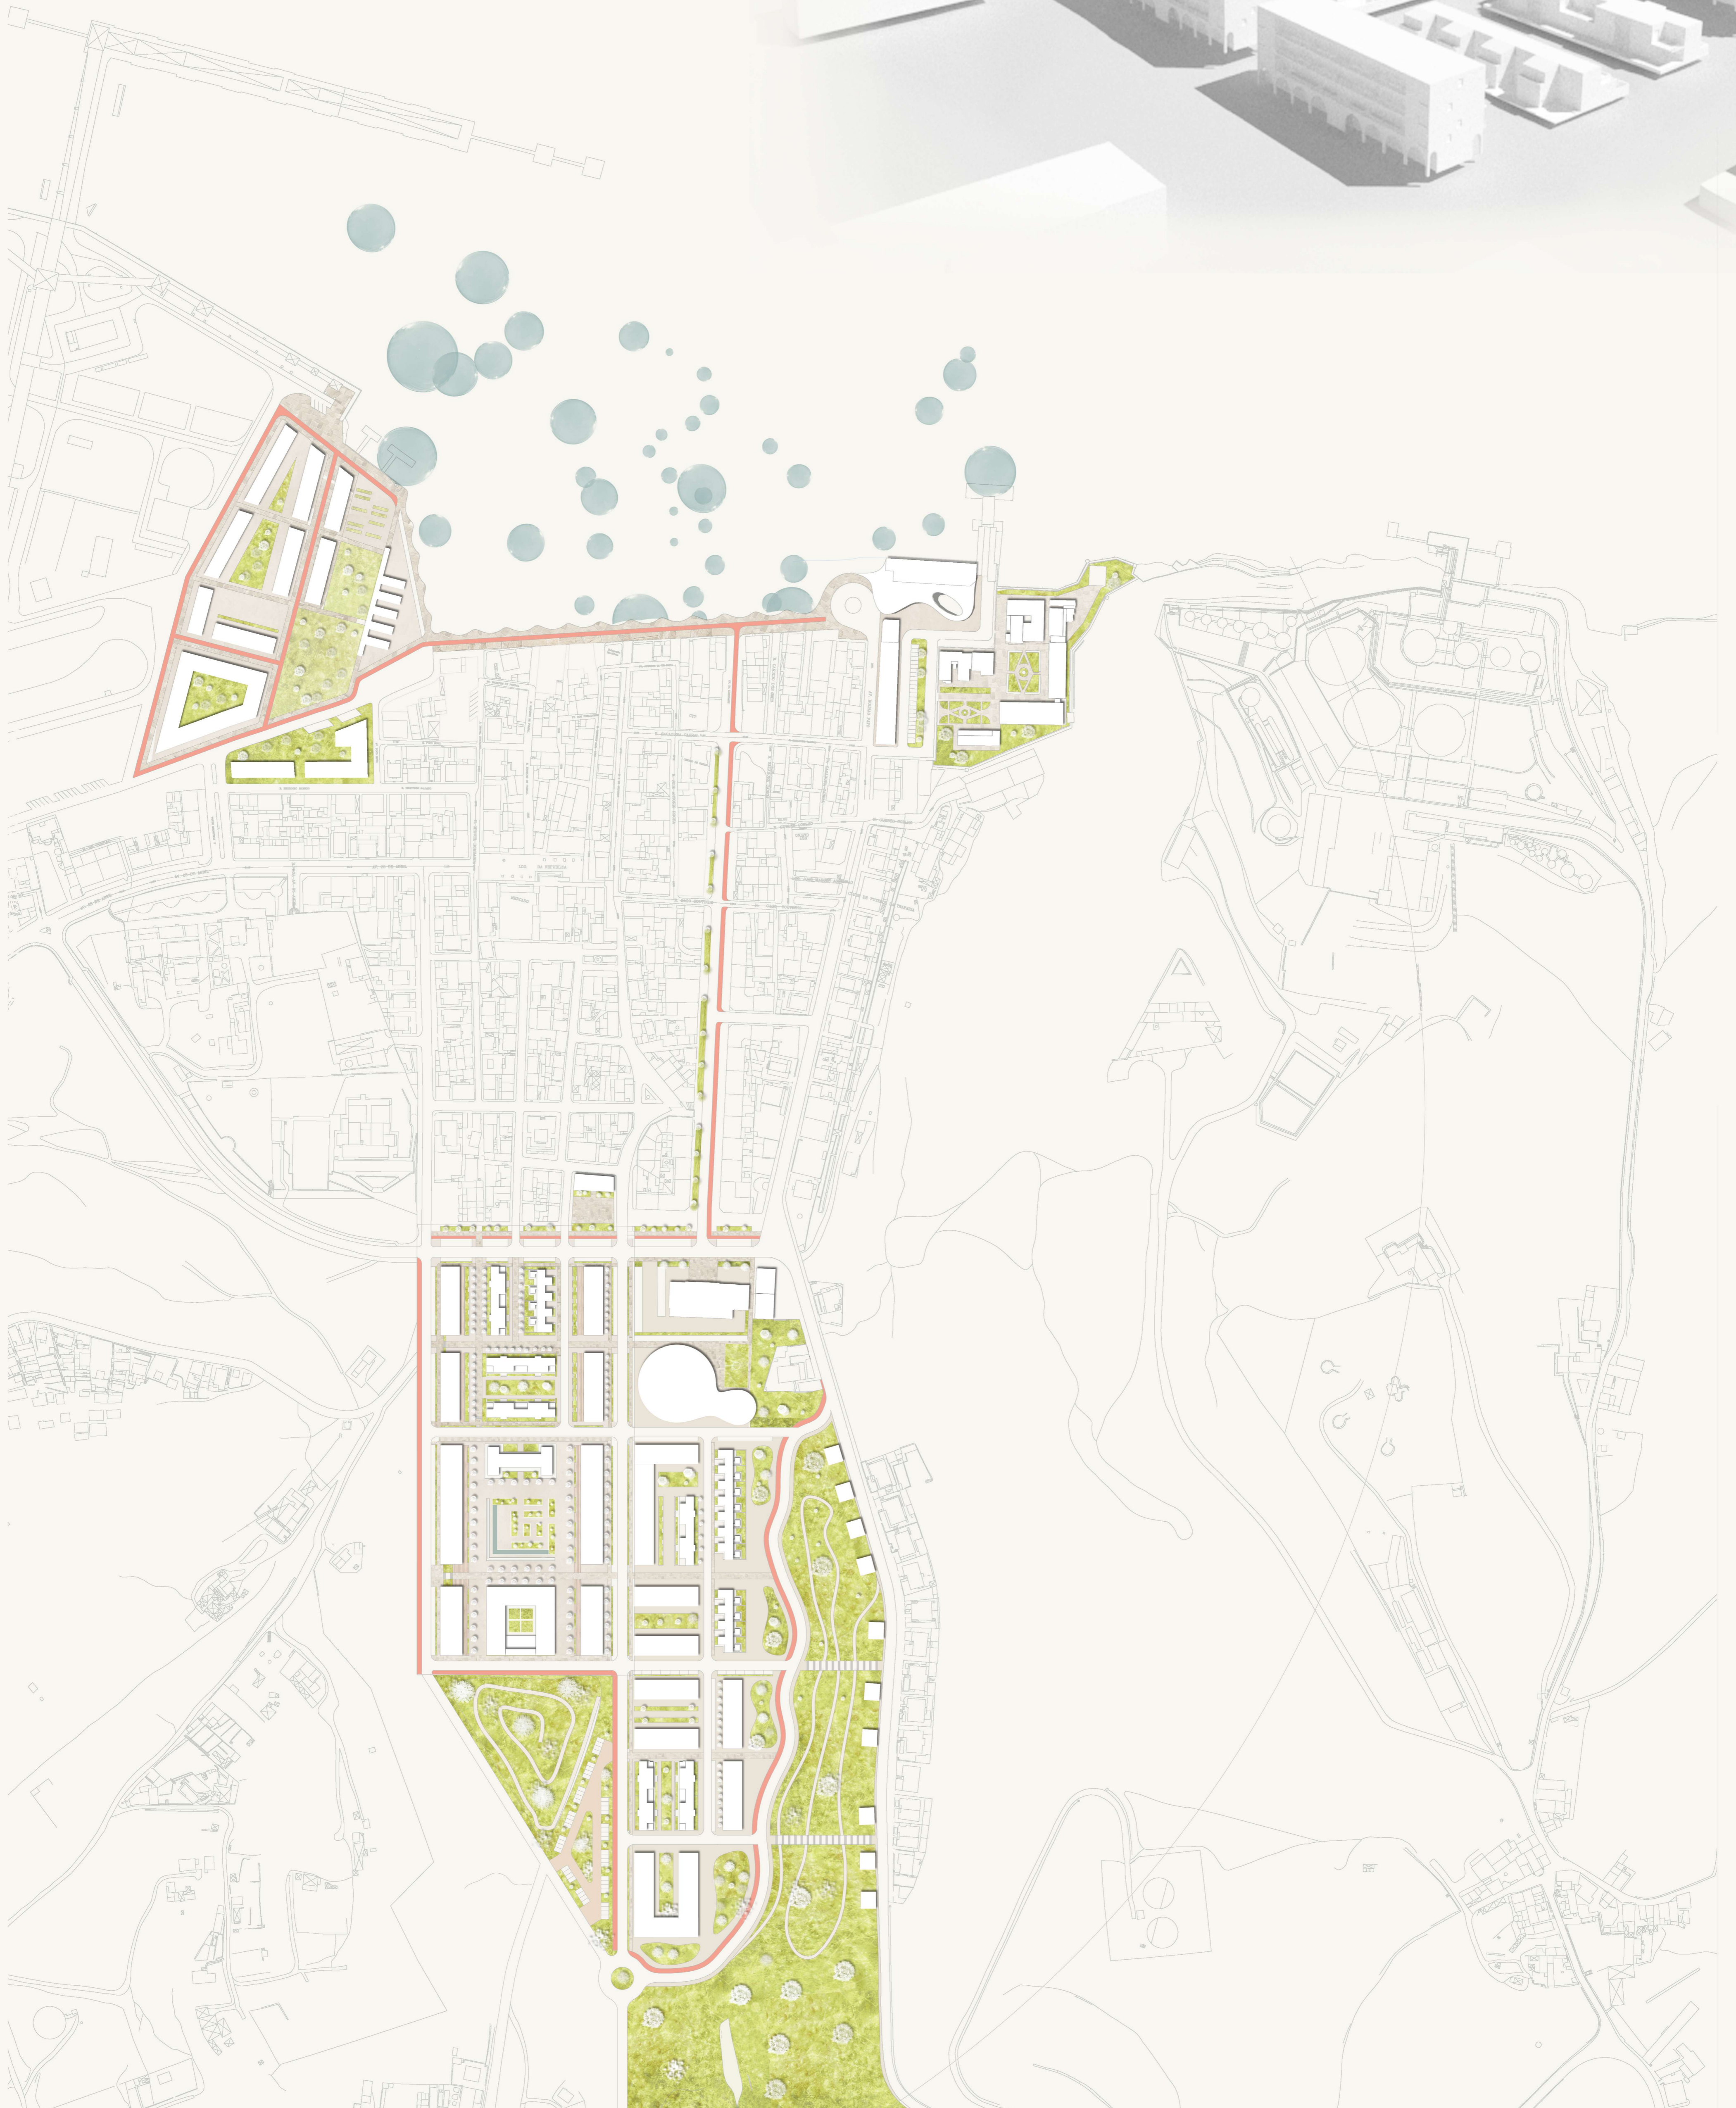


Urban intervention 02

0 floor

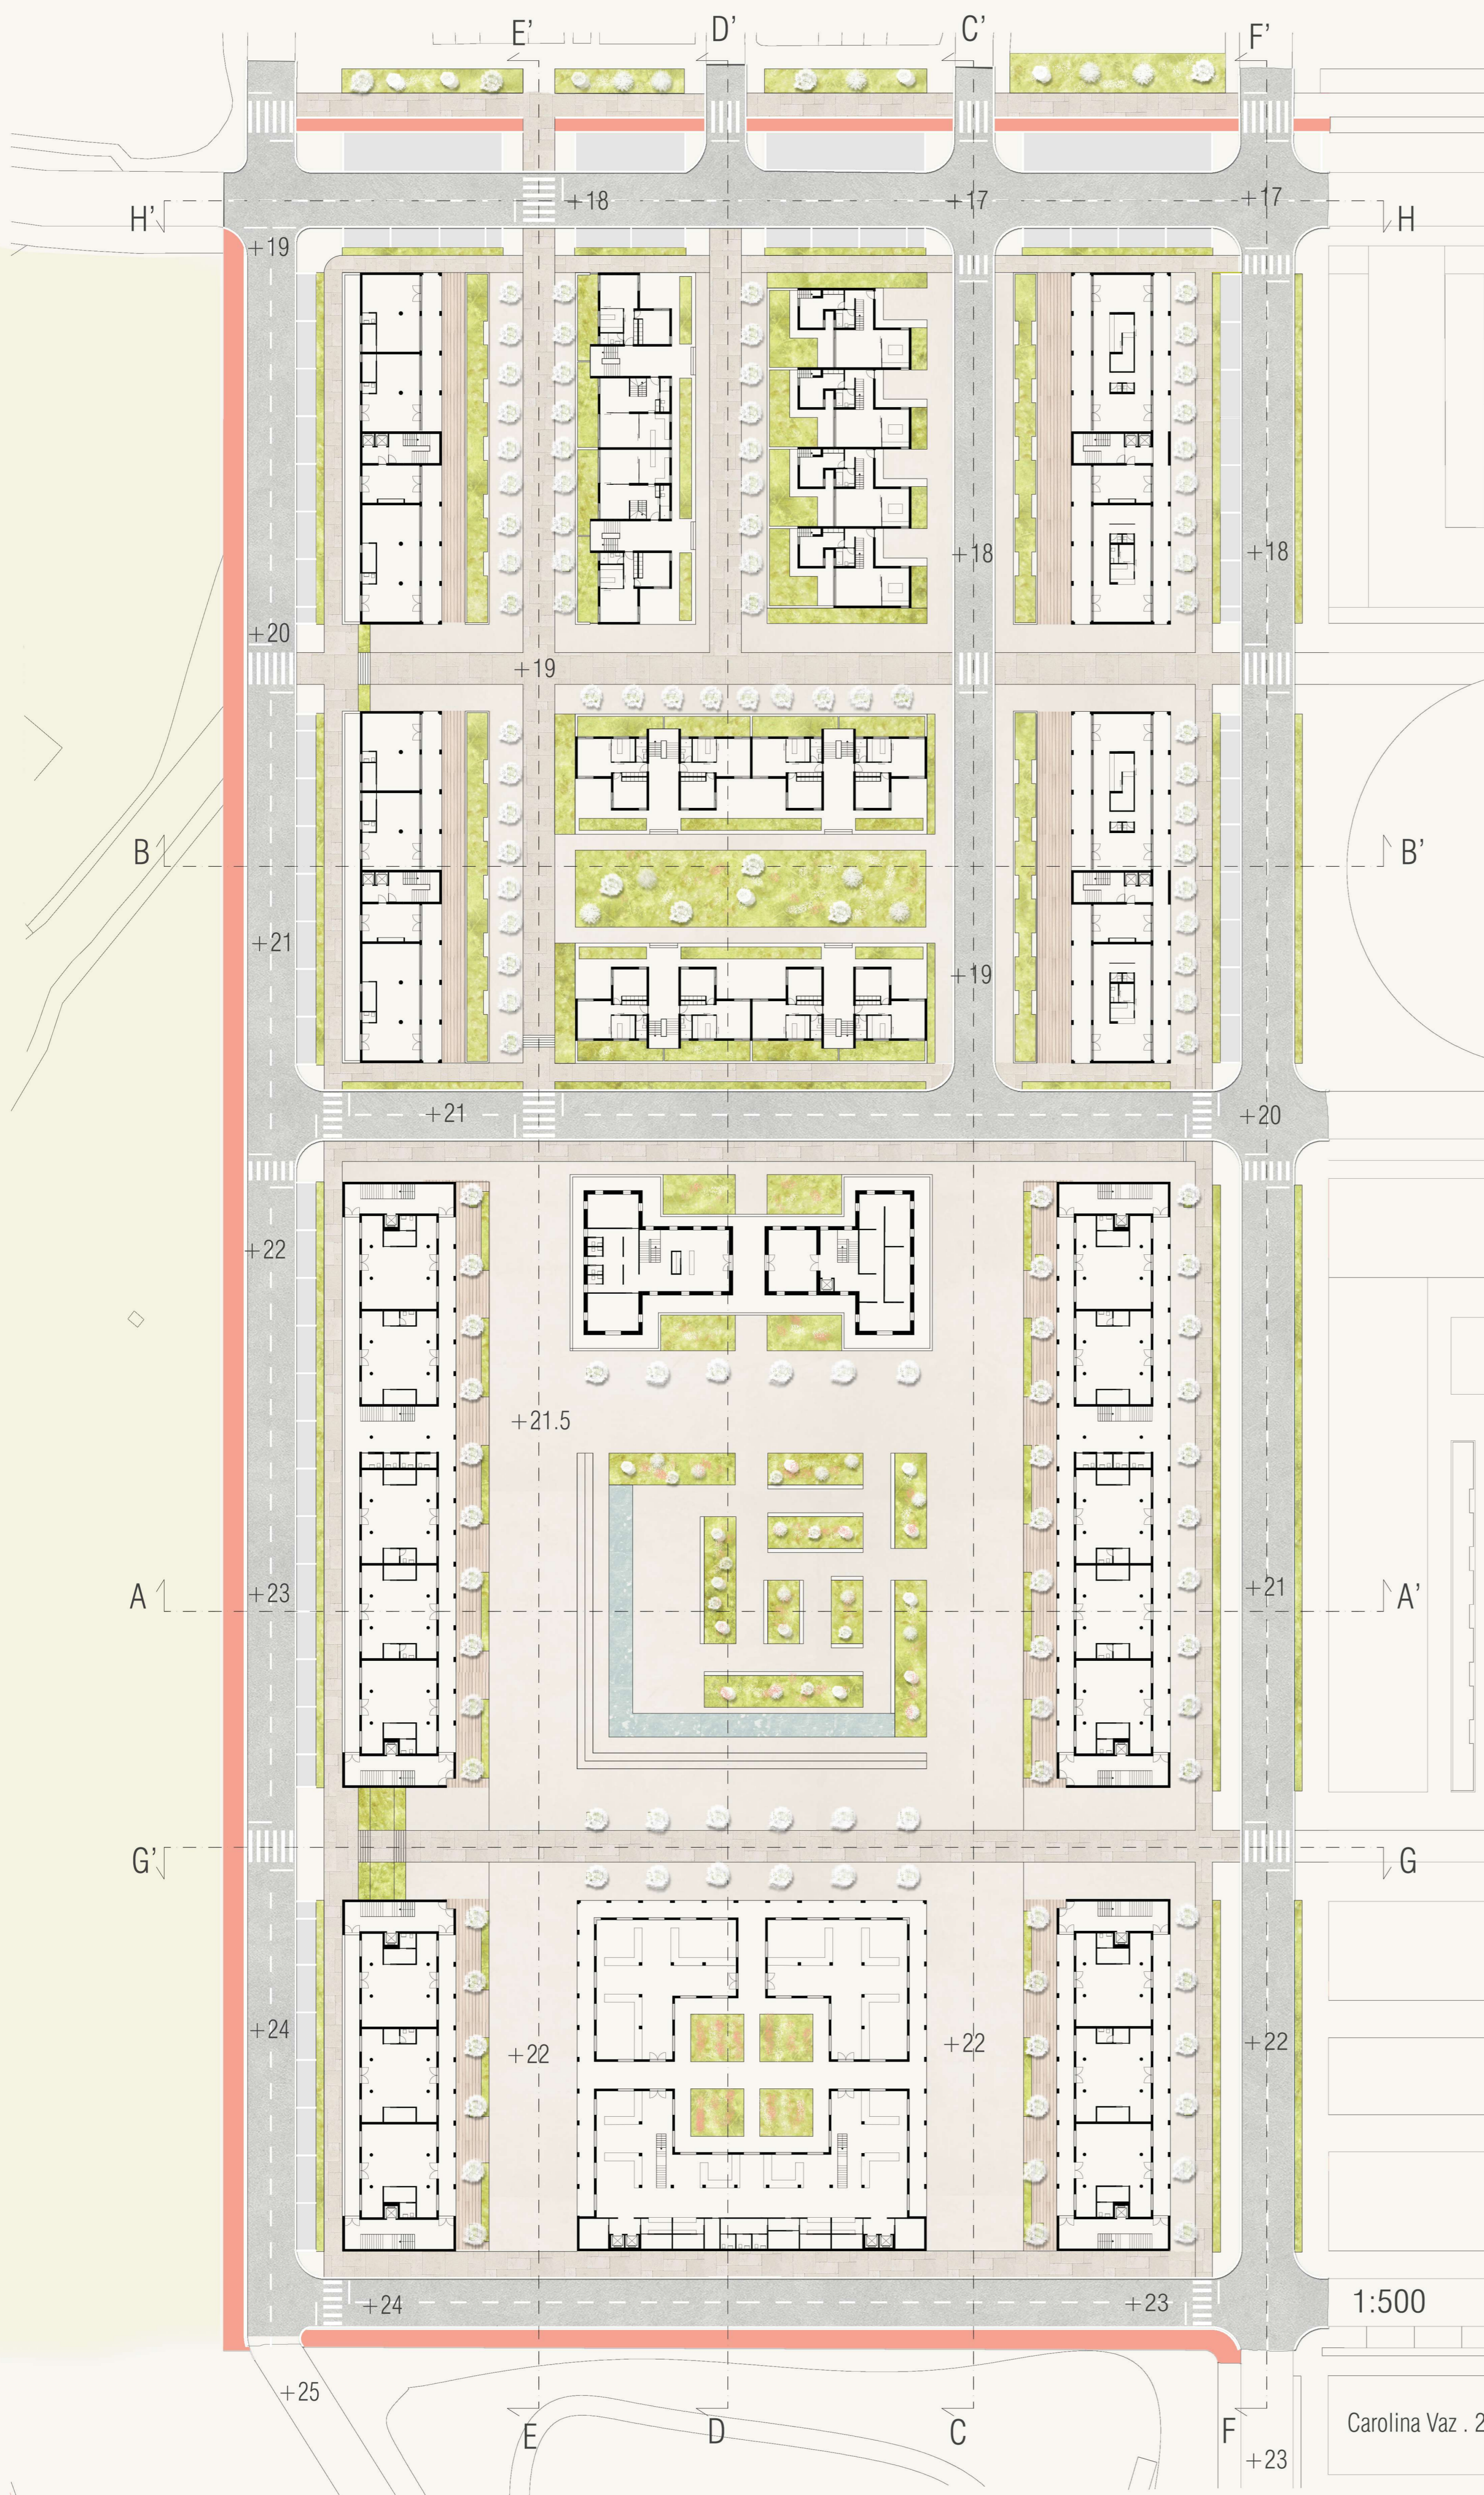

Urban intervention 03


type floor

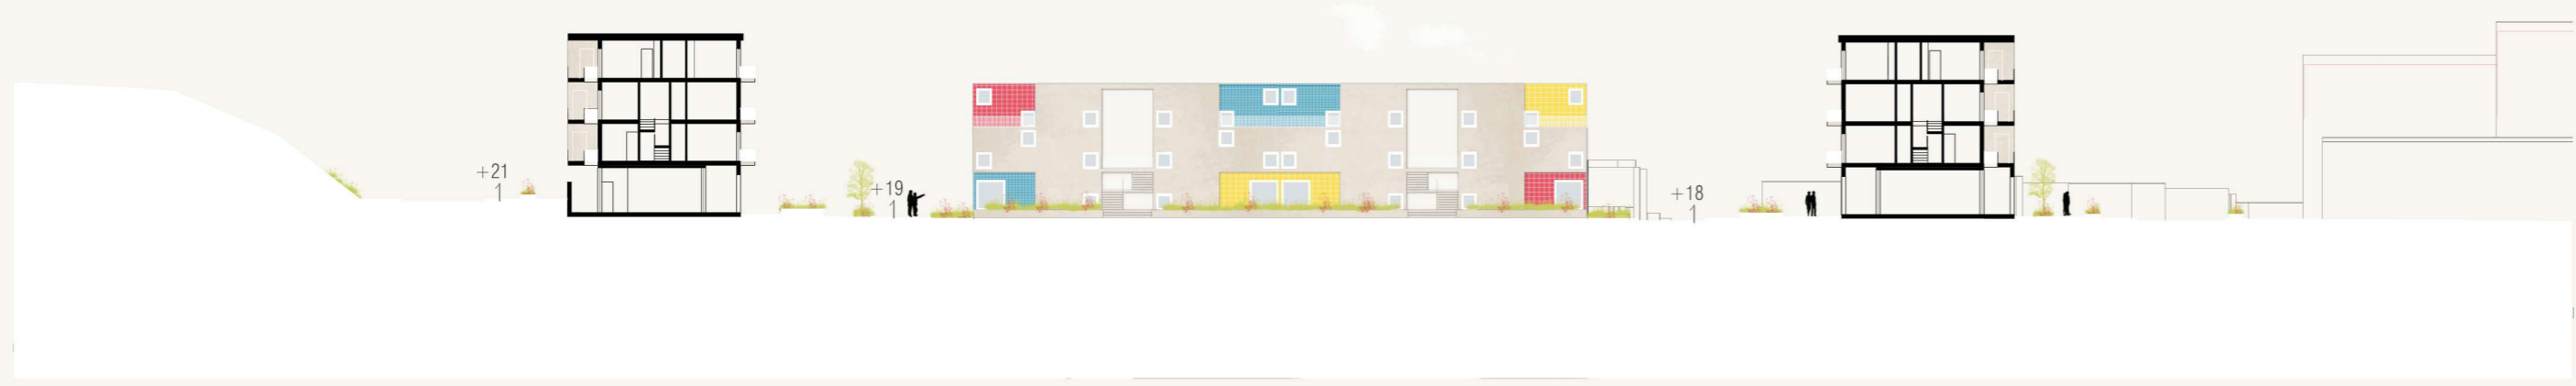

Section B B'




Sections 04

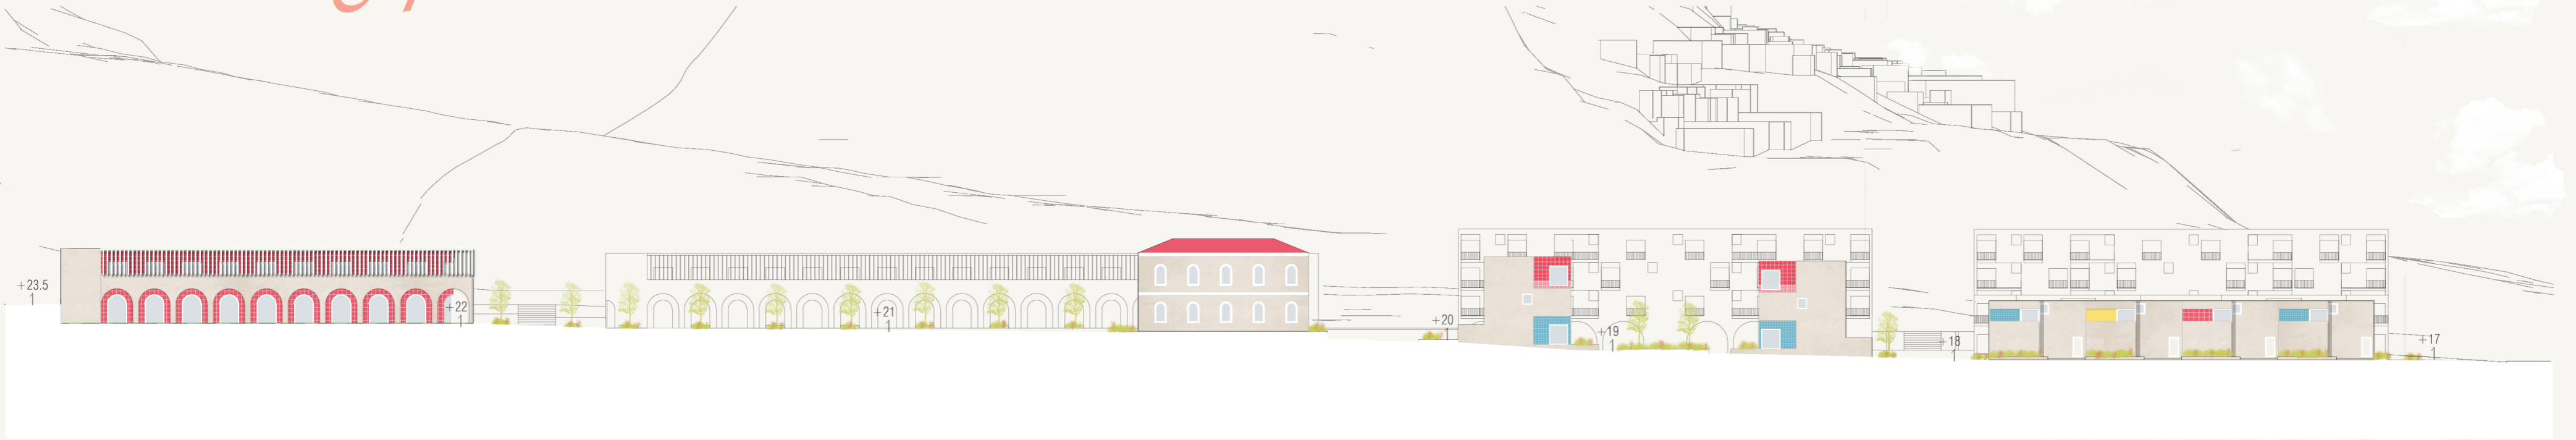

Section C C'



Section D D'

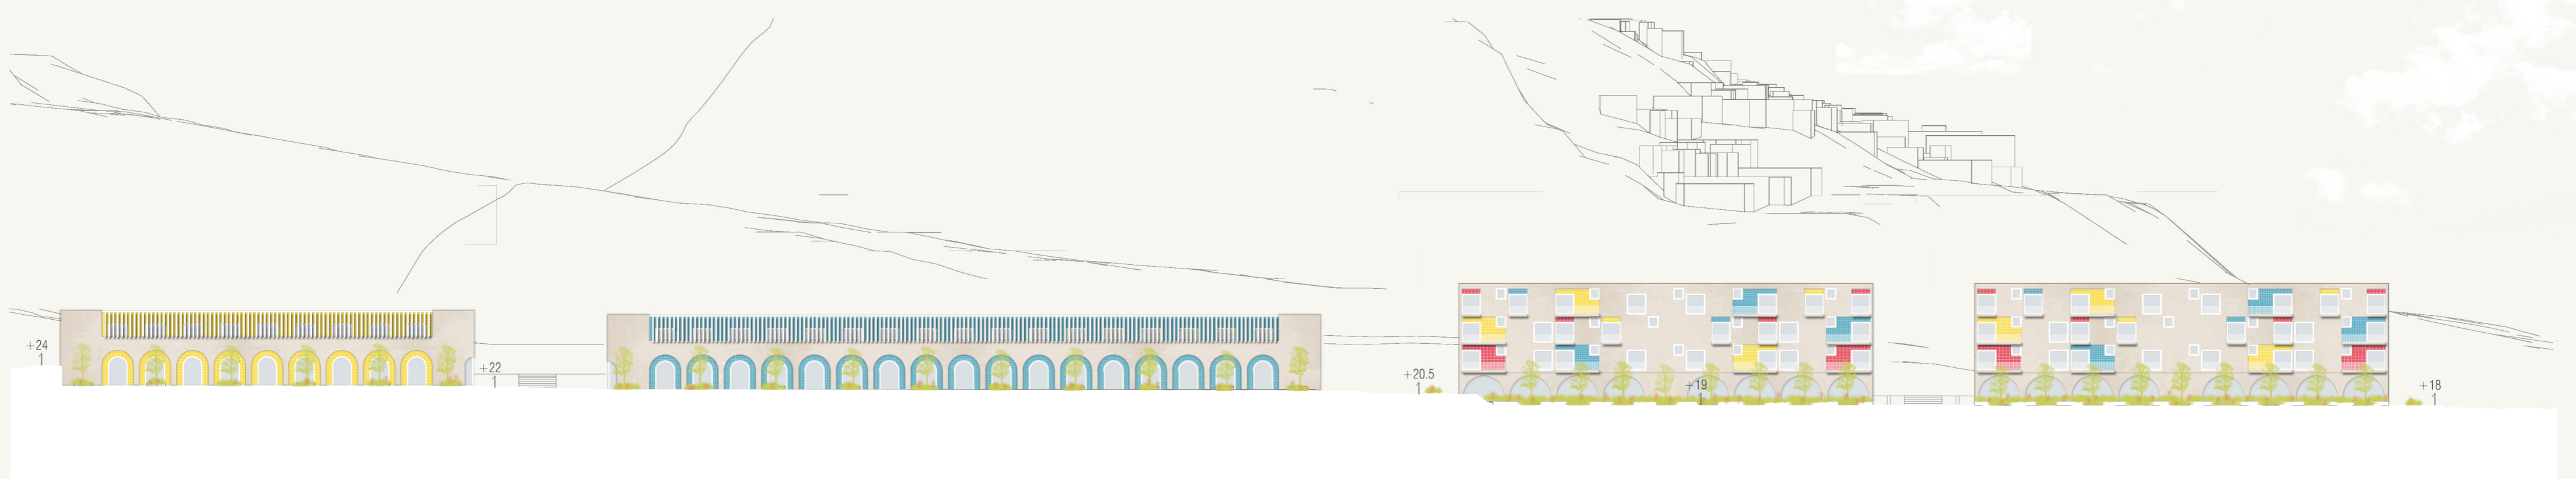


Section E E'



Section F F'



Section G G'

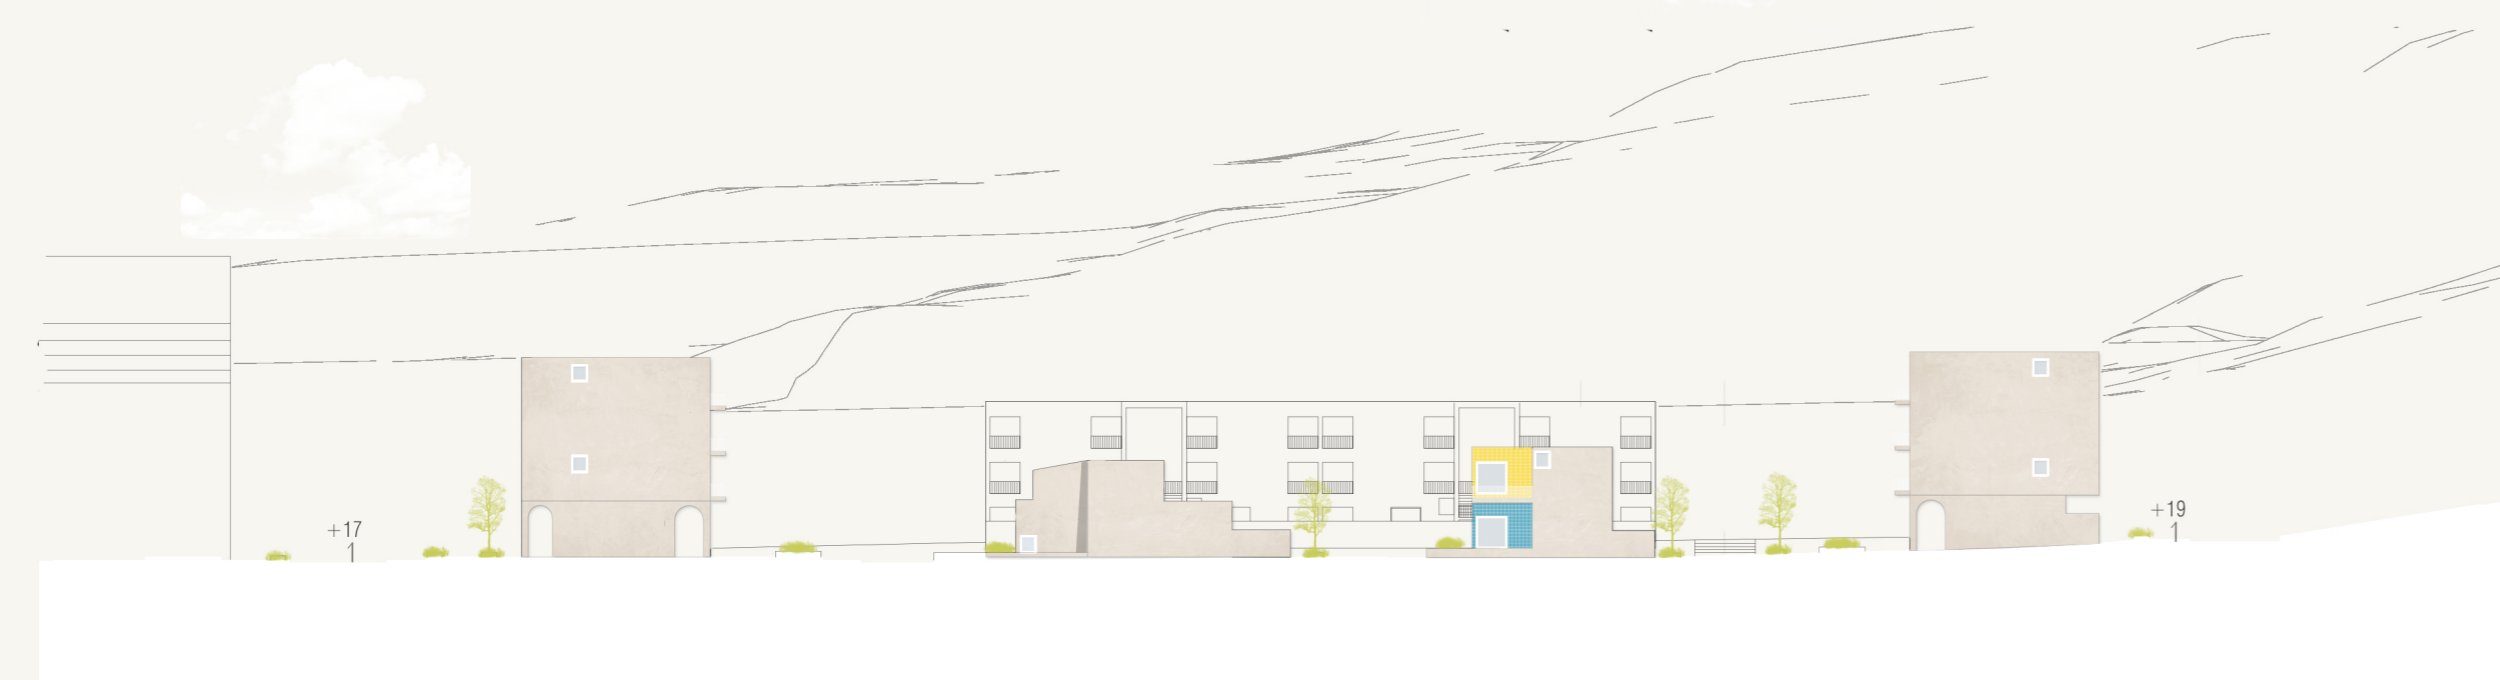



Section H H'

1:500






Housing Development *05*

Apartment blocks - 4 floors, Gallery

Type 1

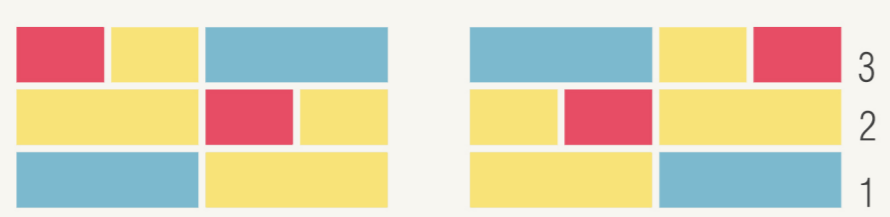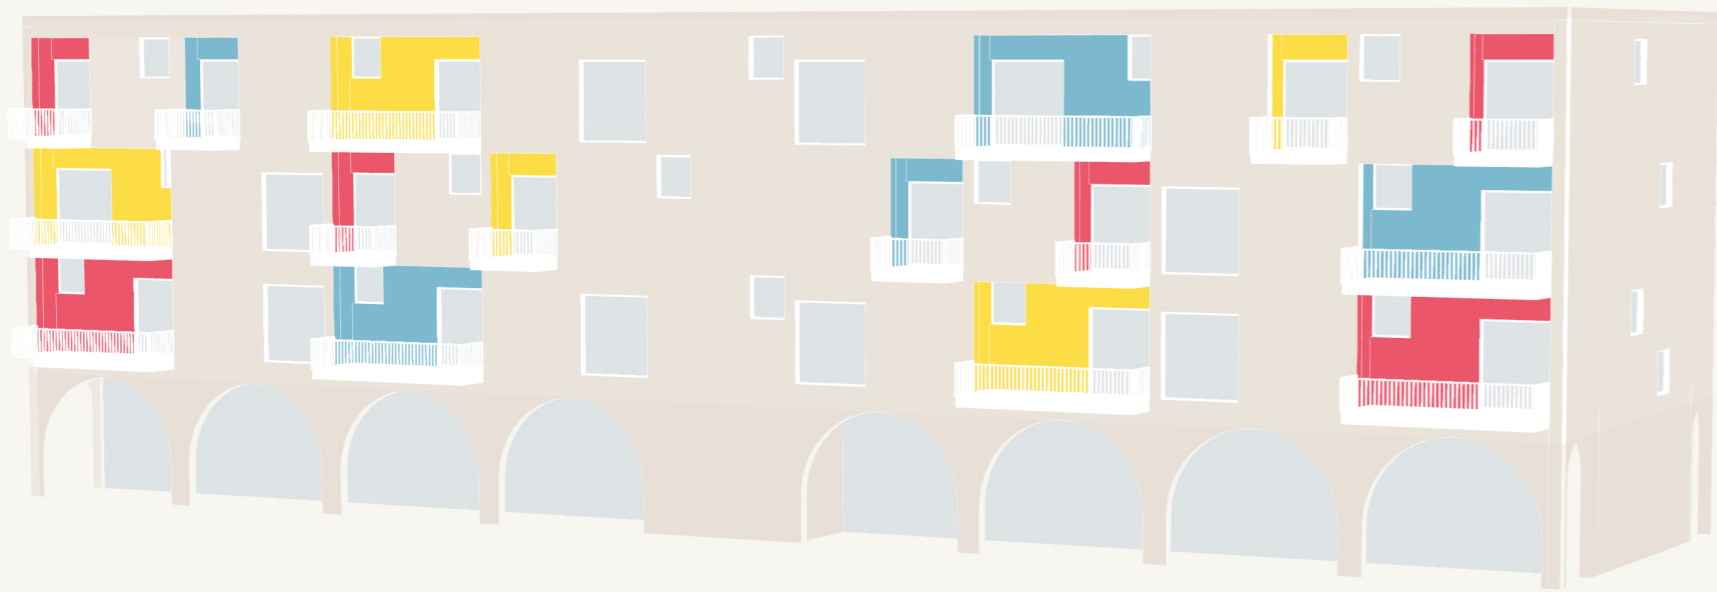




- T2
- T3
- T1
- circulation

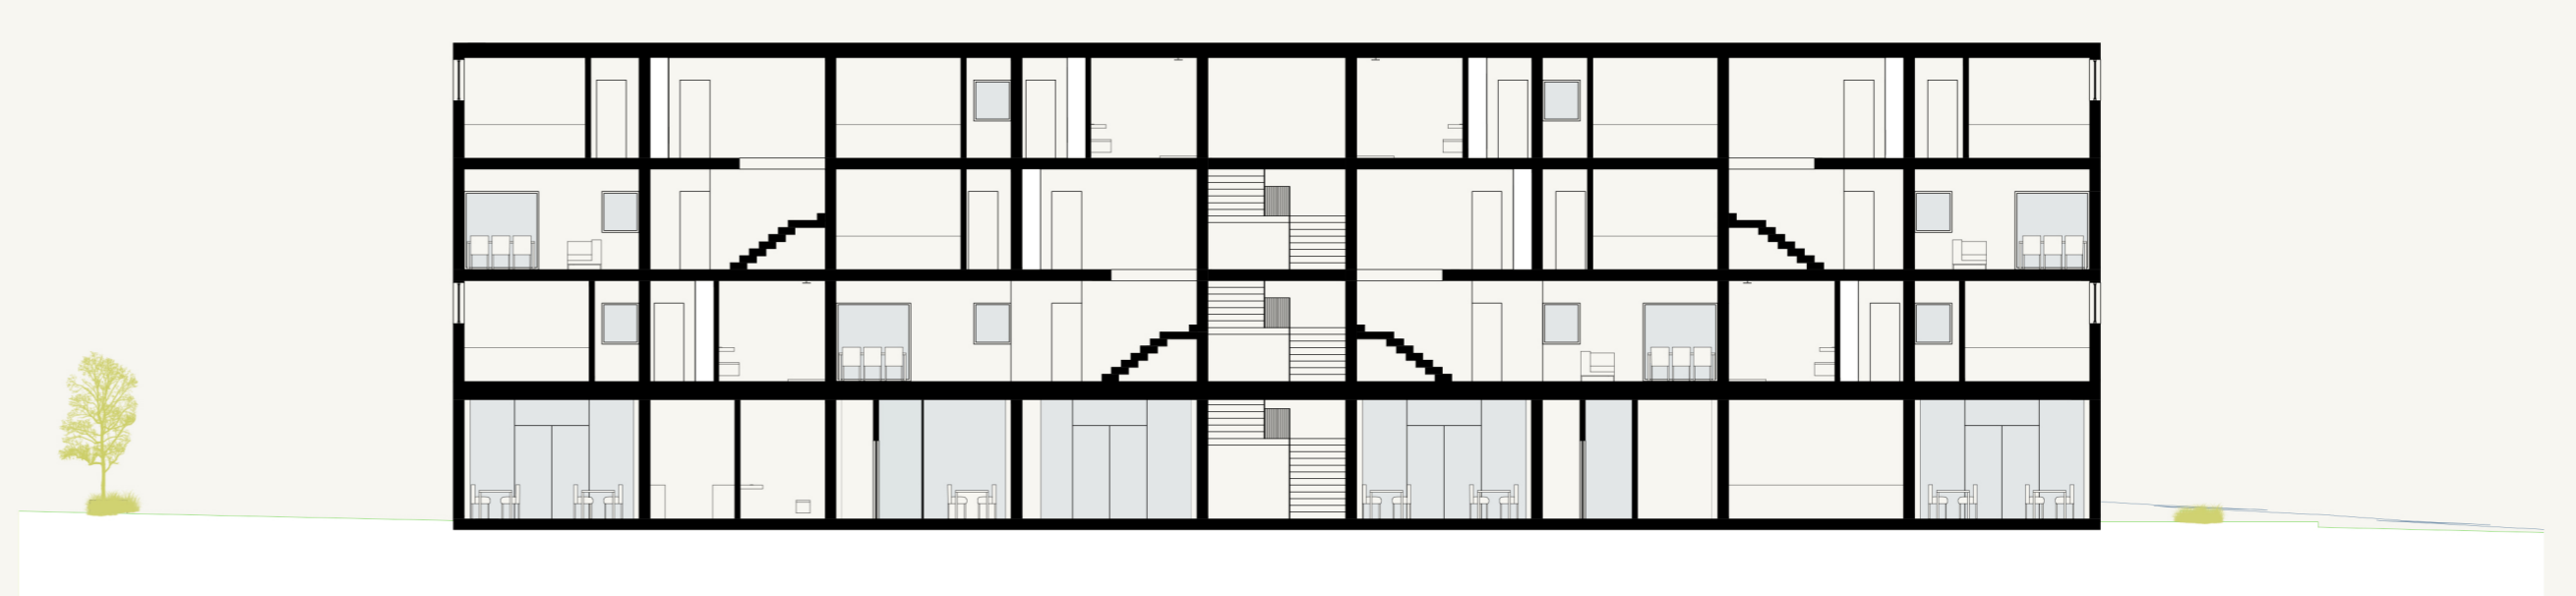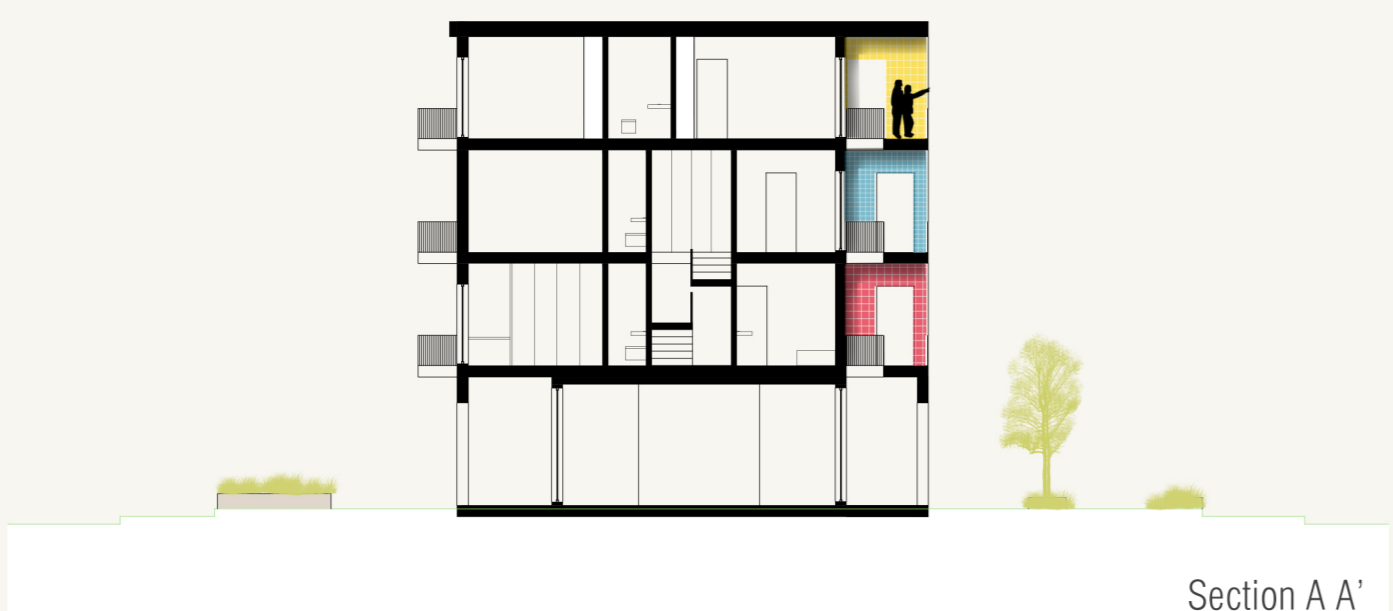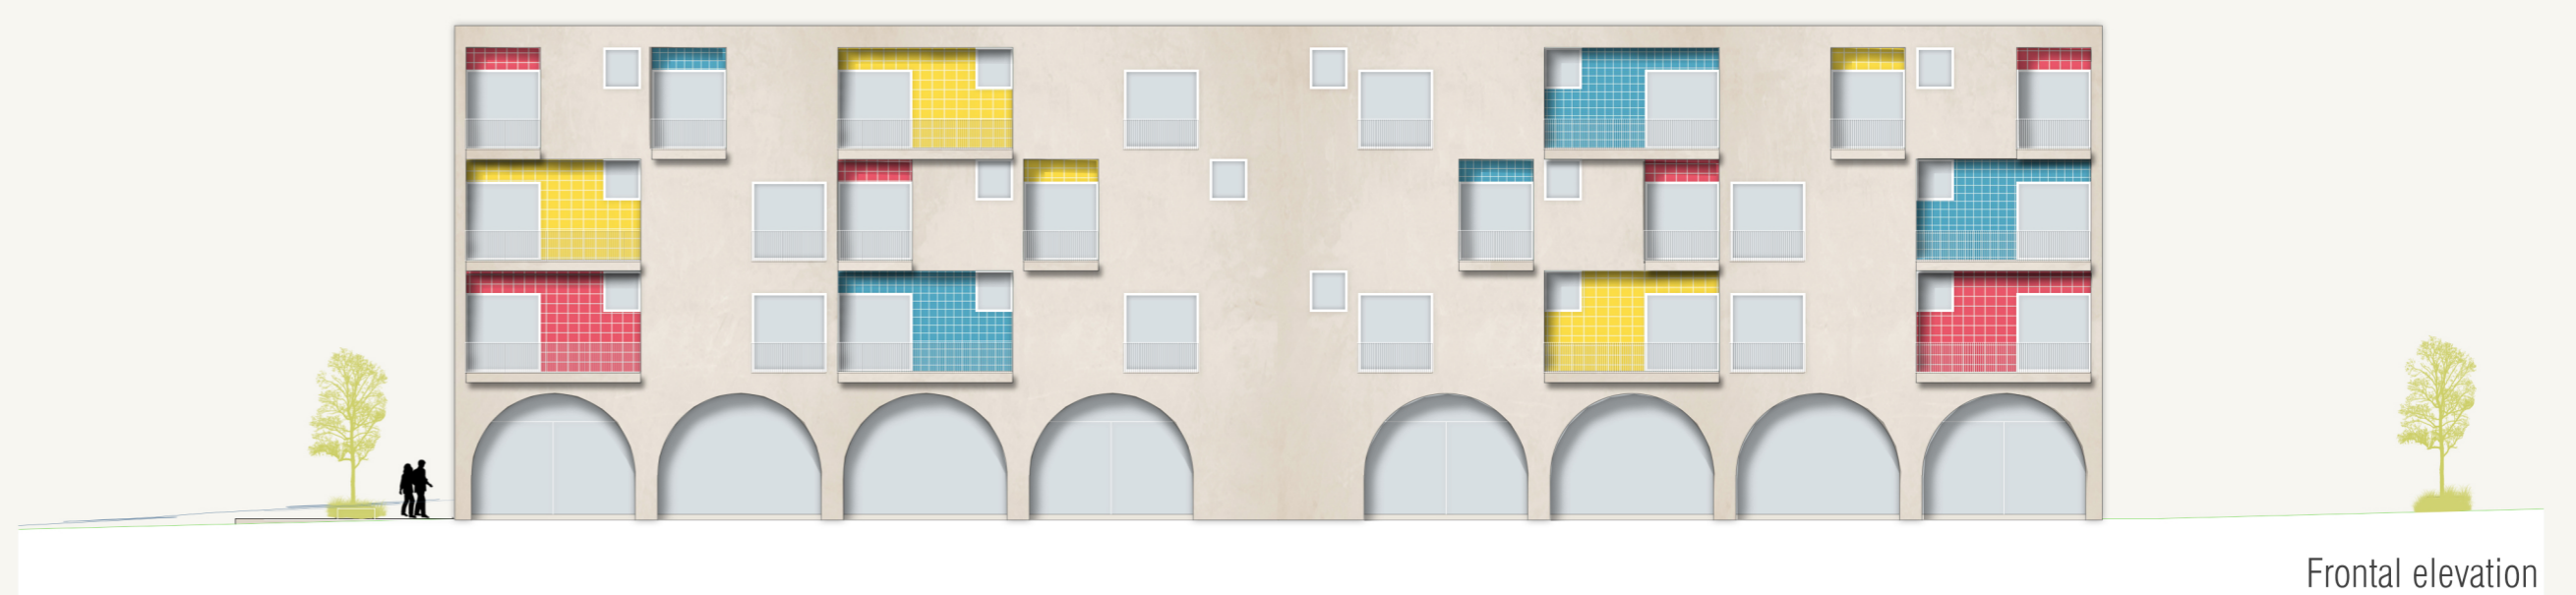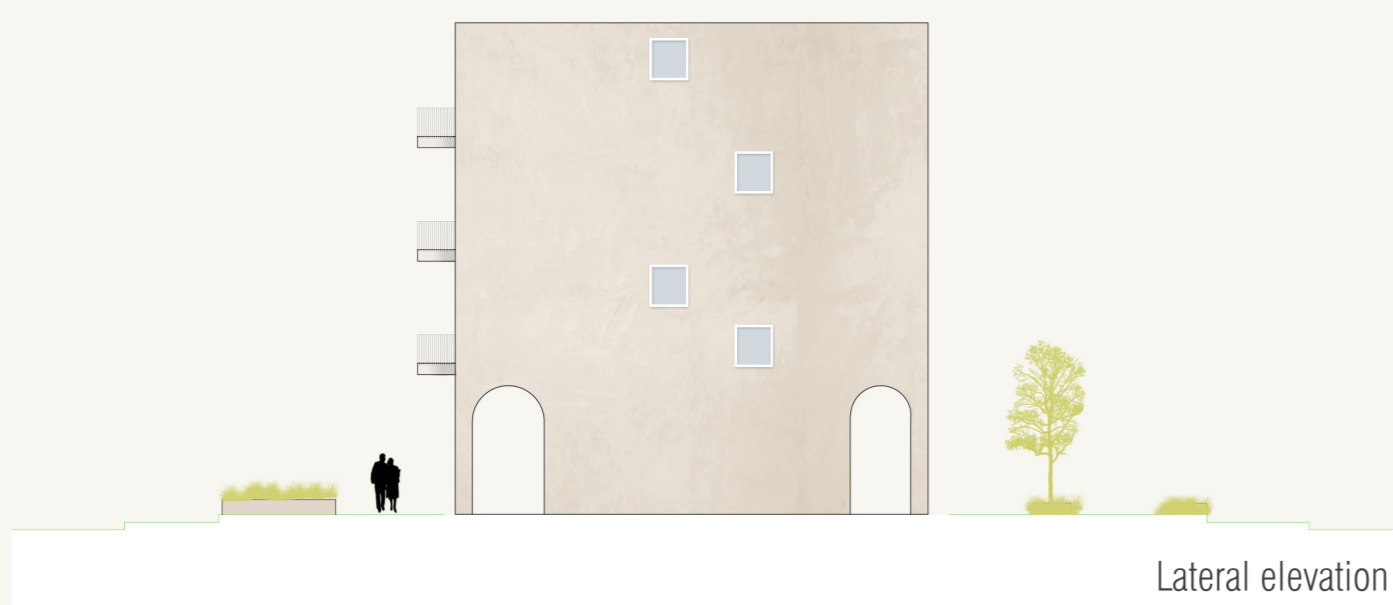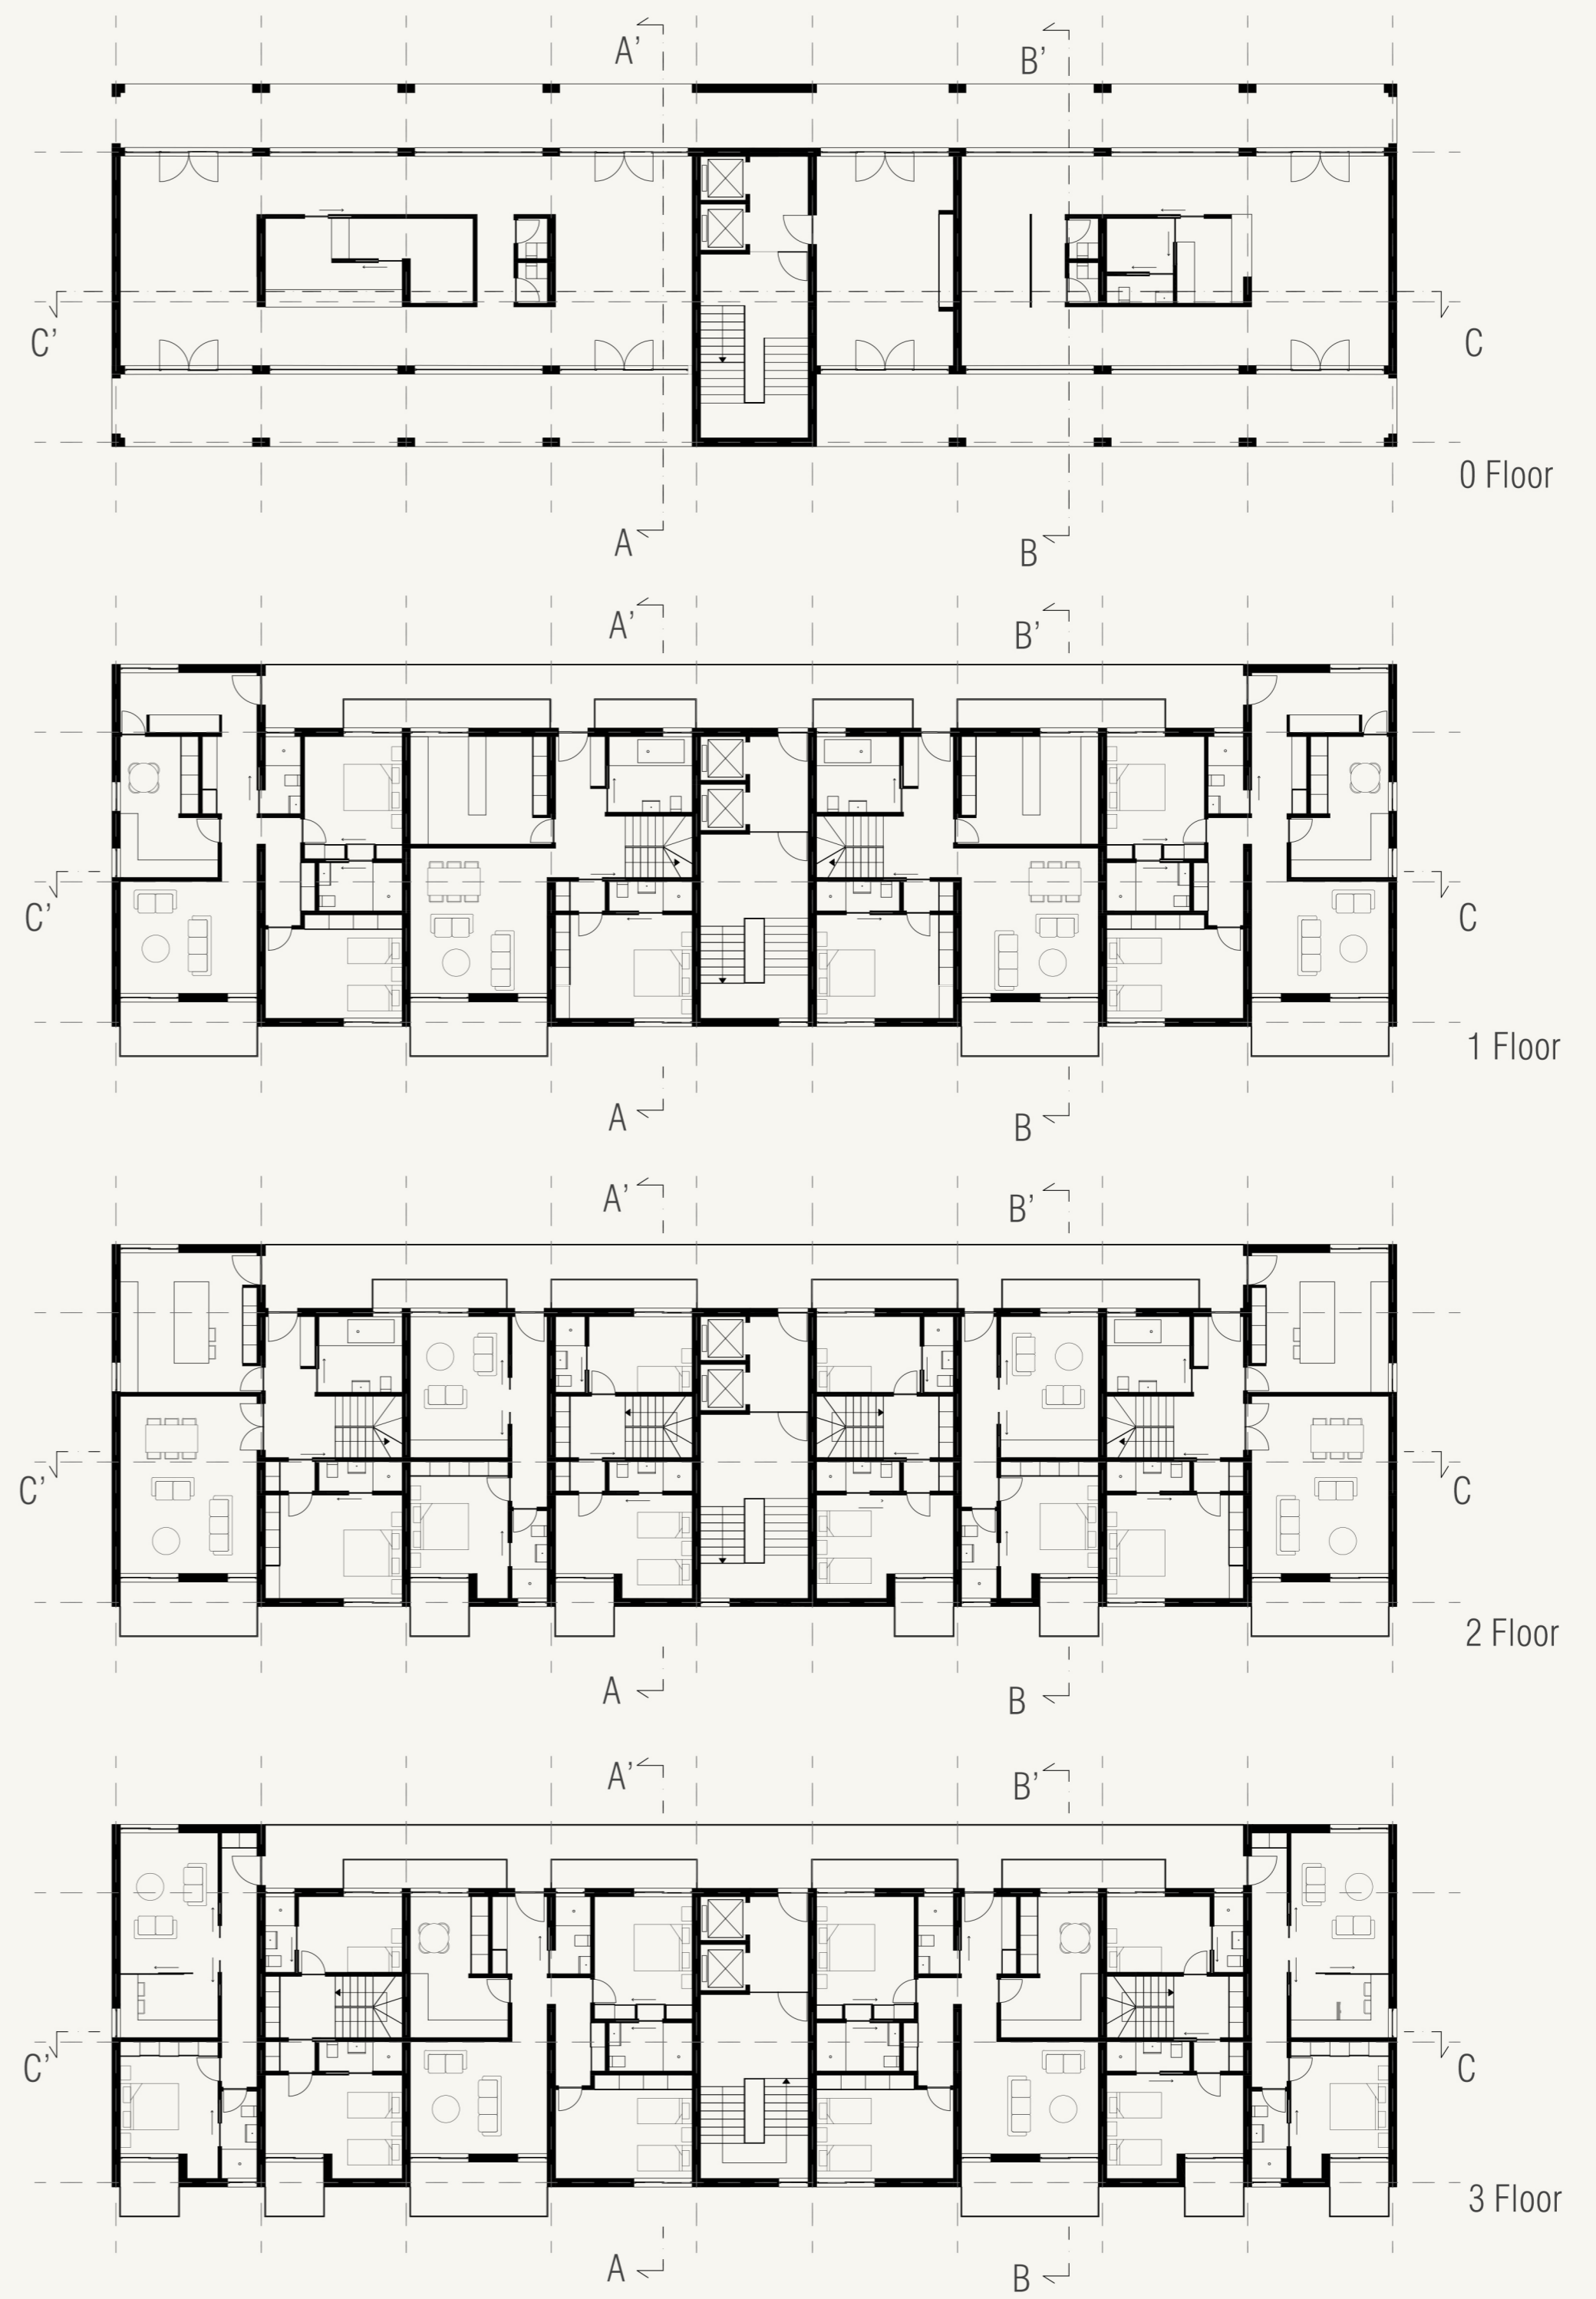



Apartment blocks - 4 floors, Gallery *06*

Type 1

Type 2

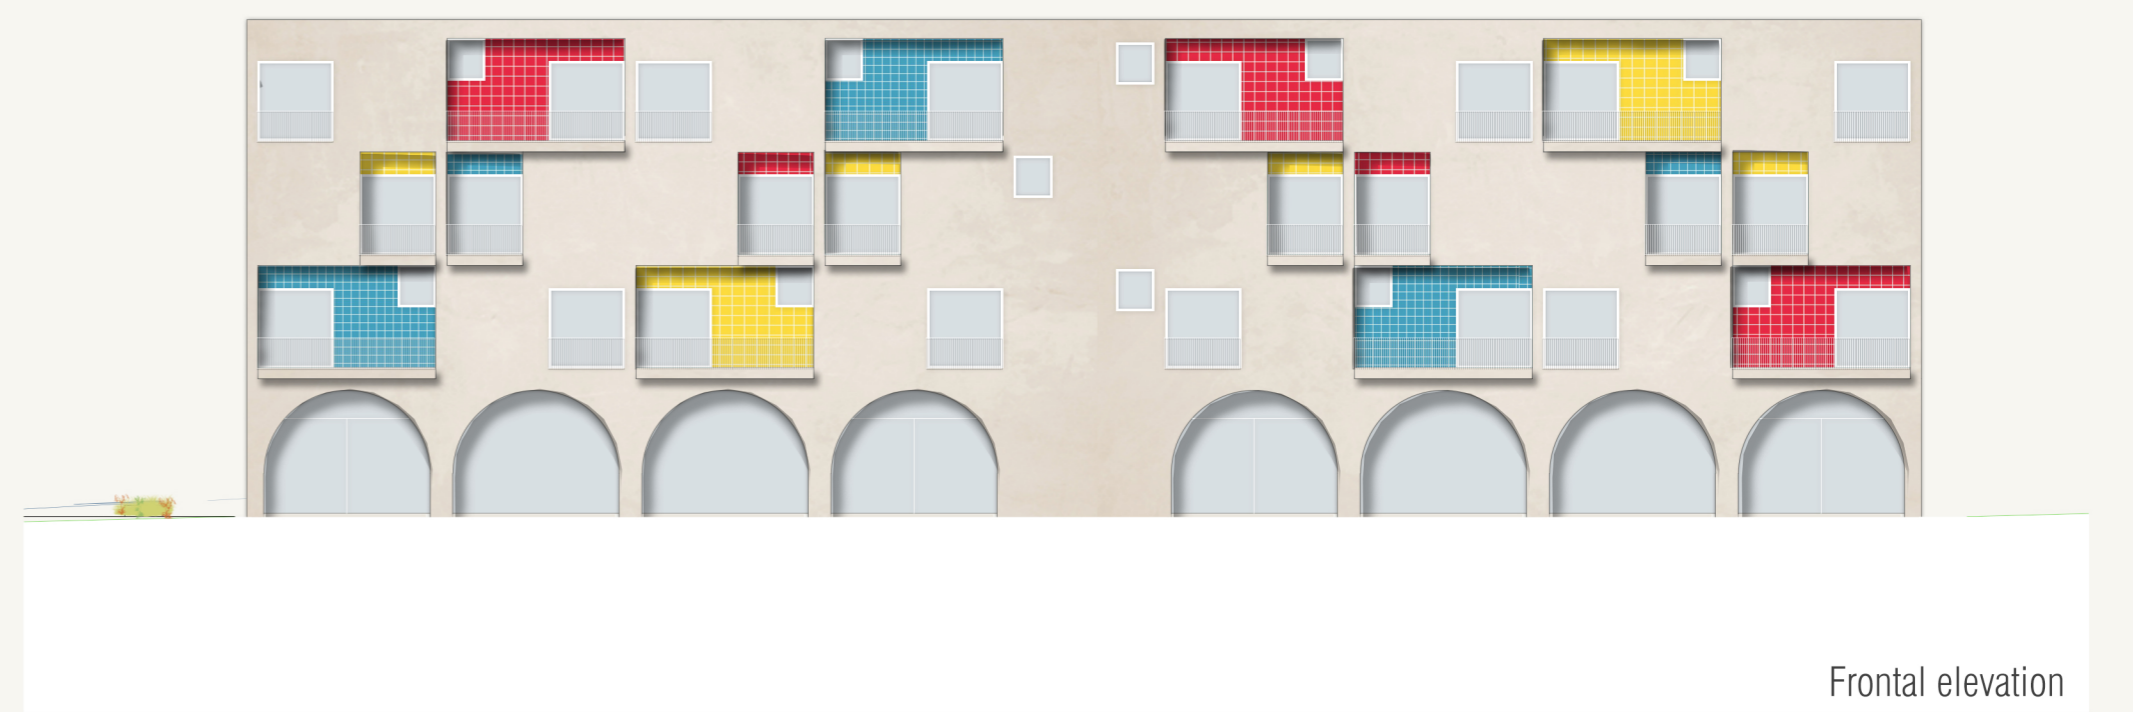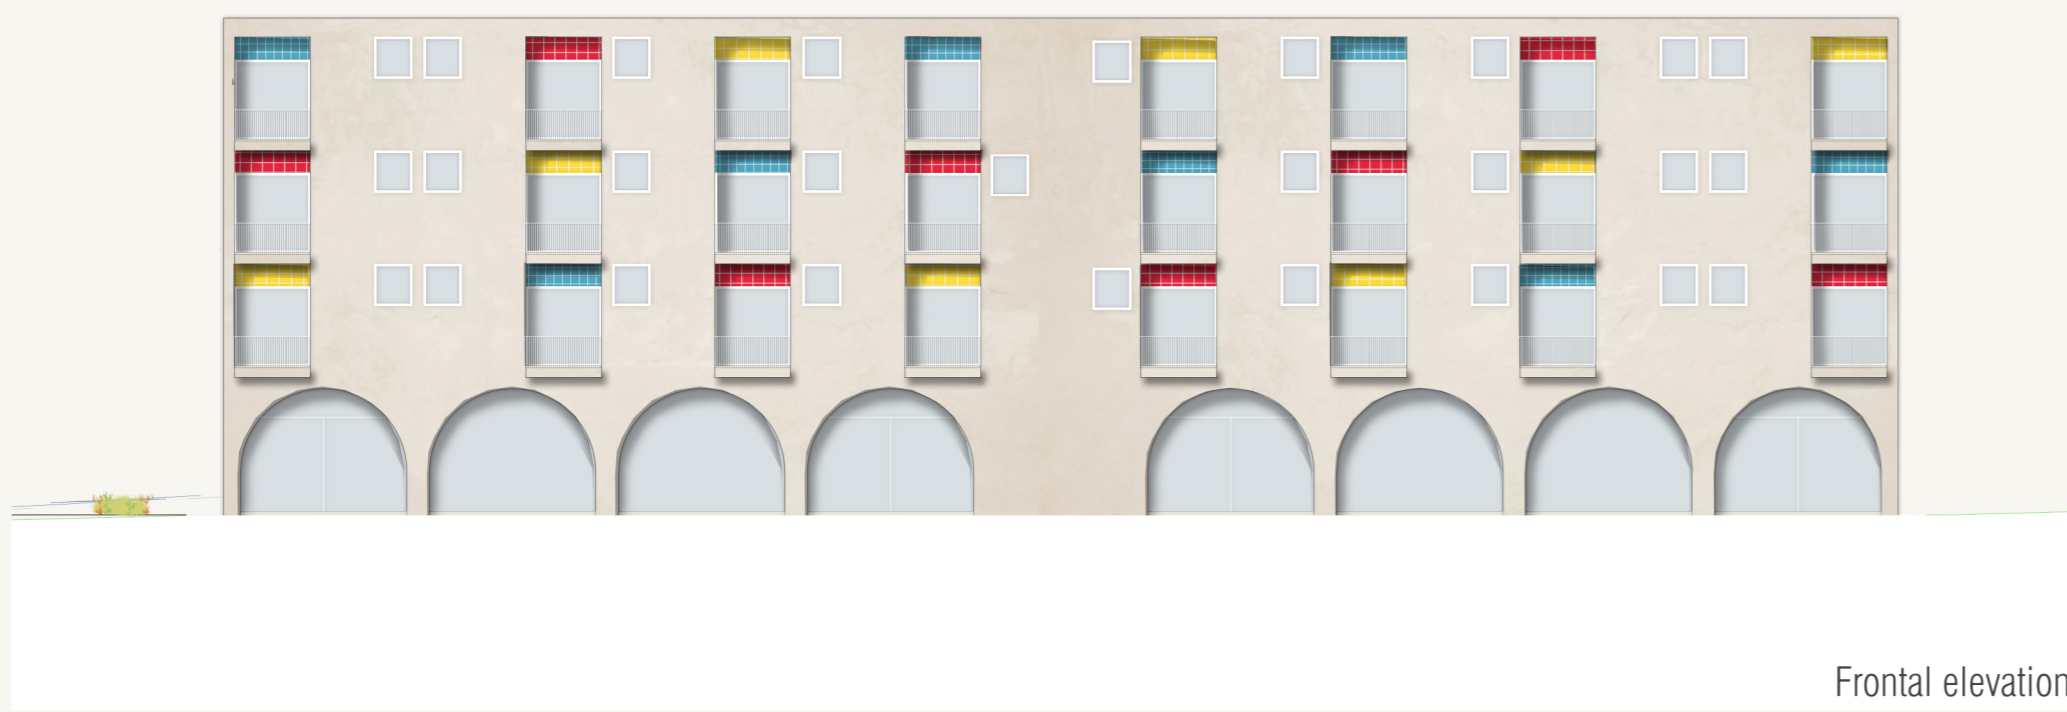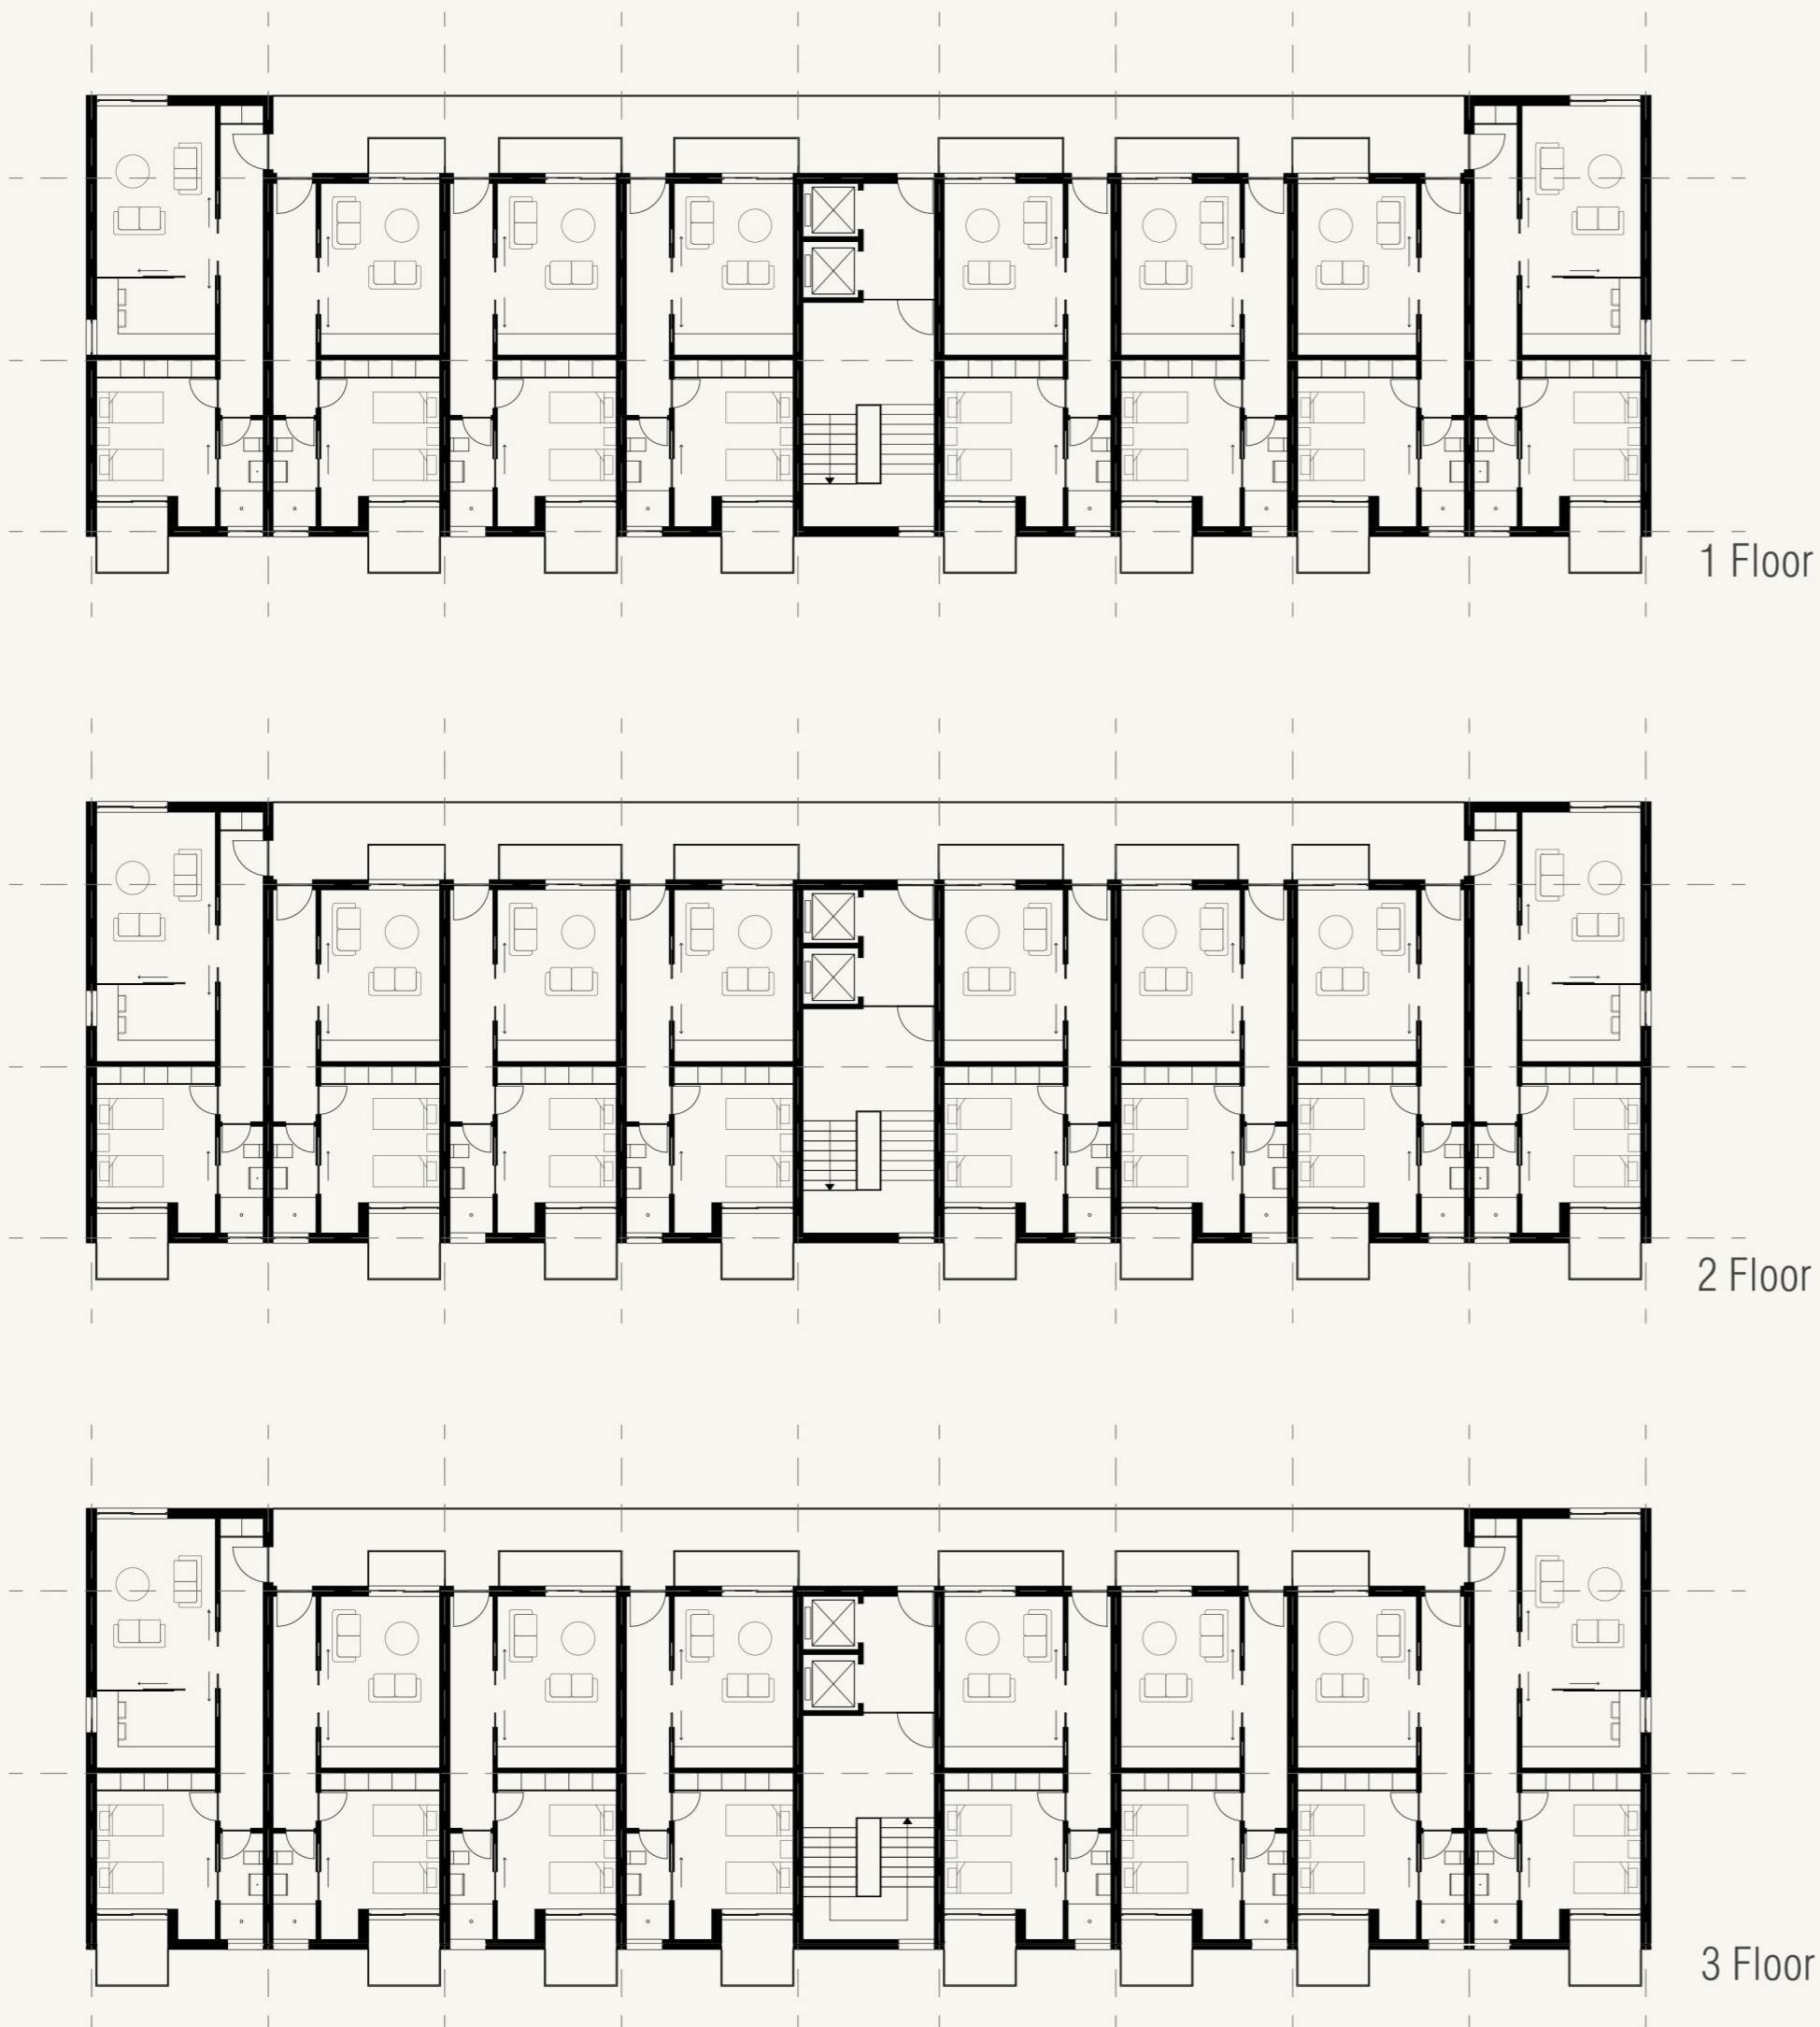

1:200





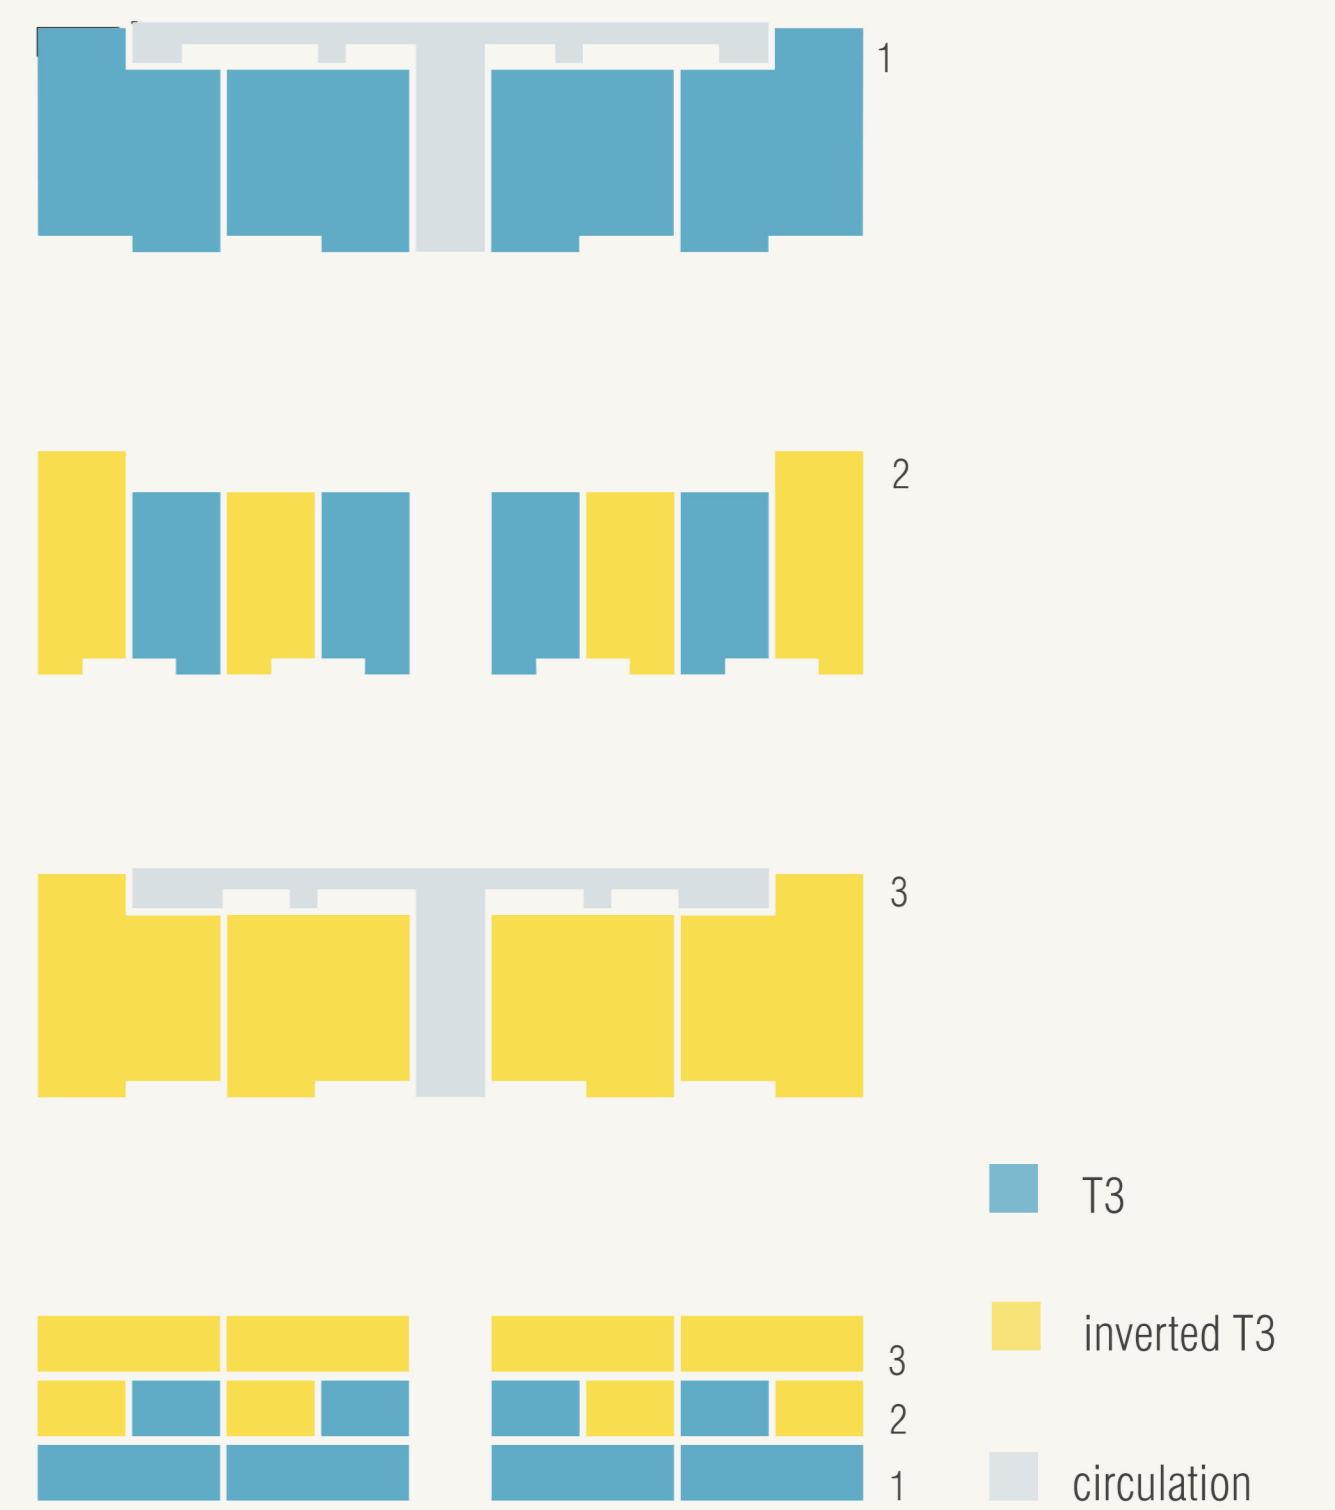
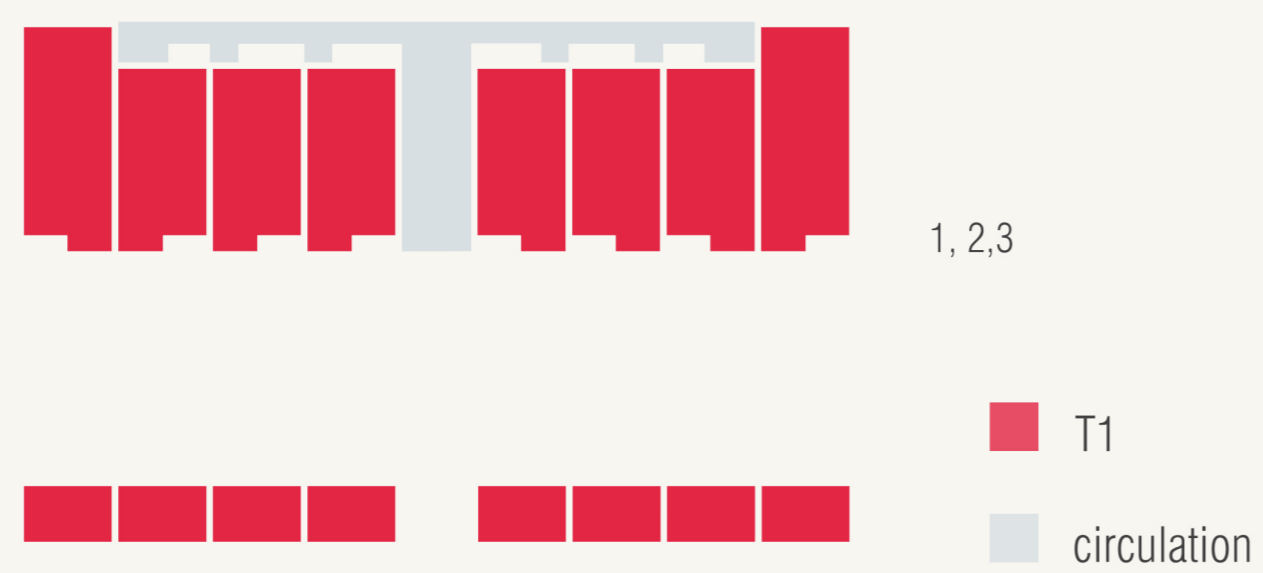


Housing Development


07

Apartment blocks - 3 floors, Left/ Right


Type 1

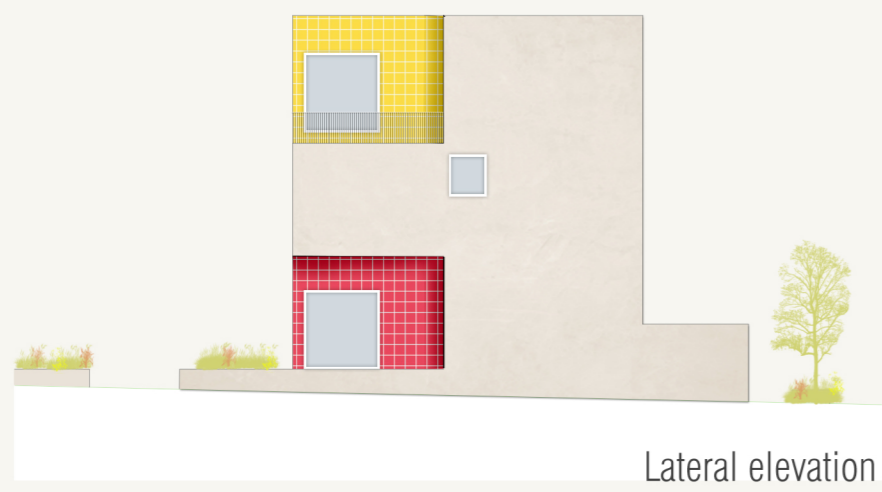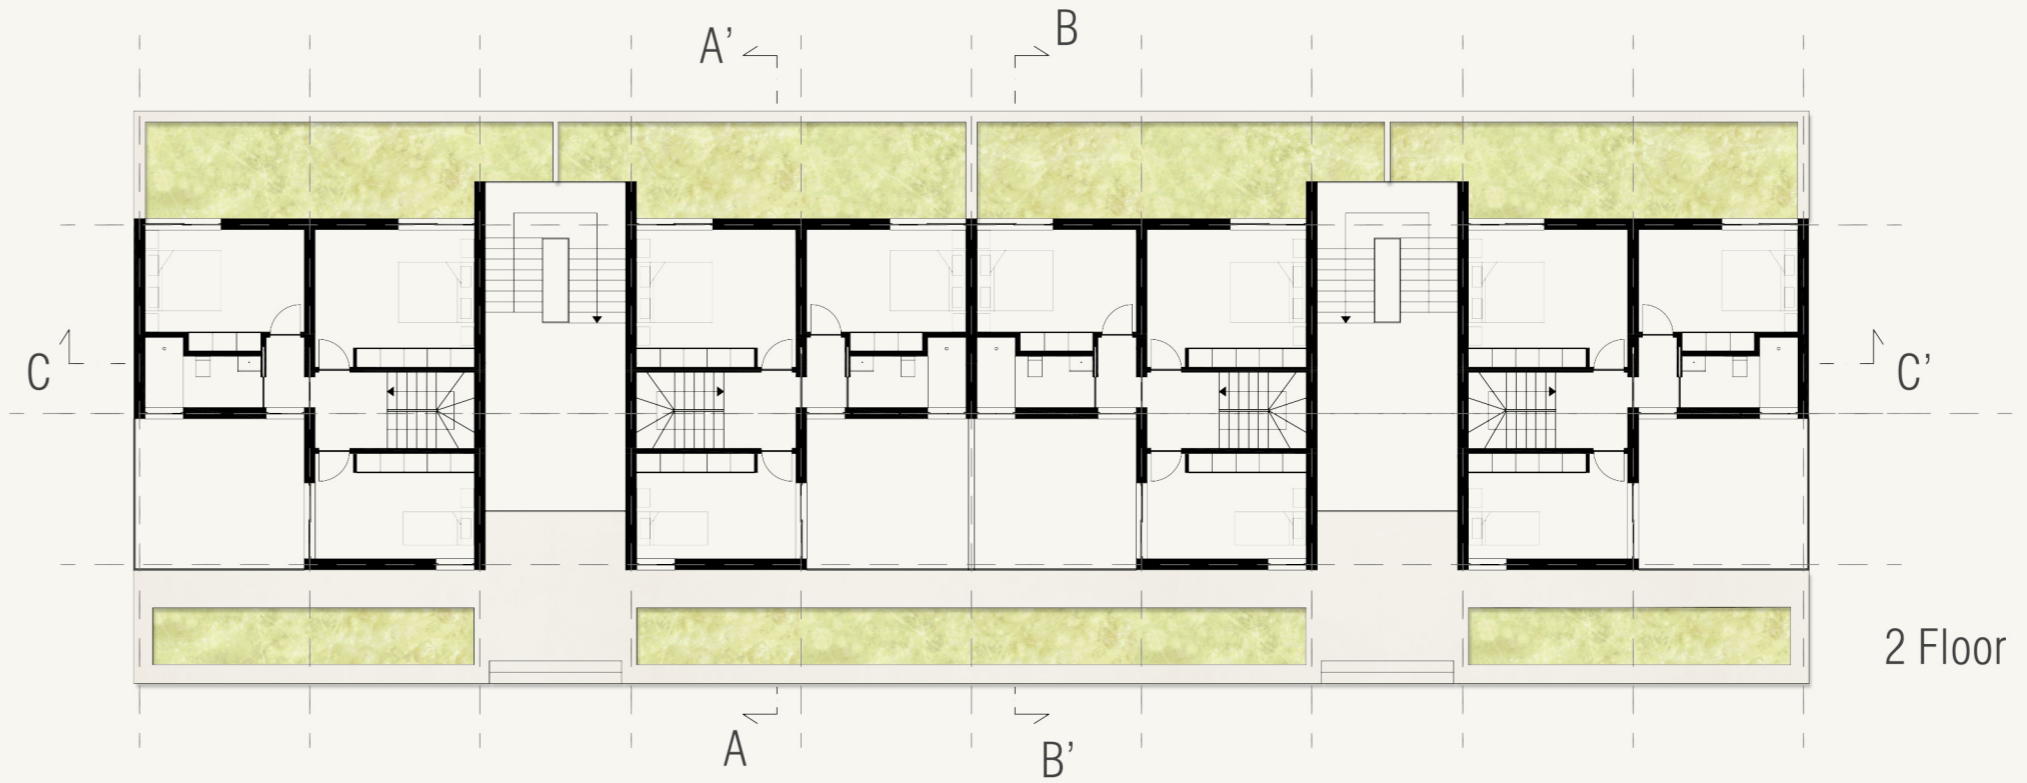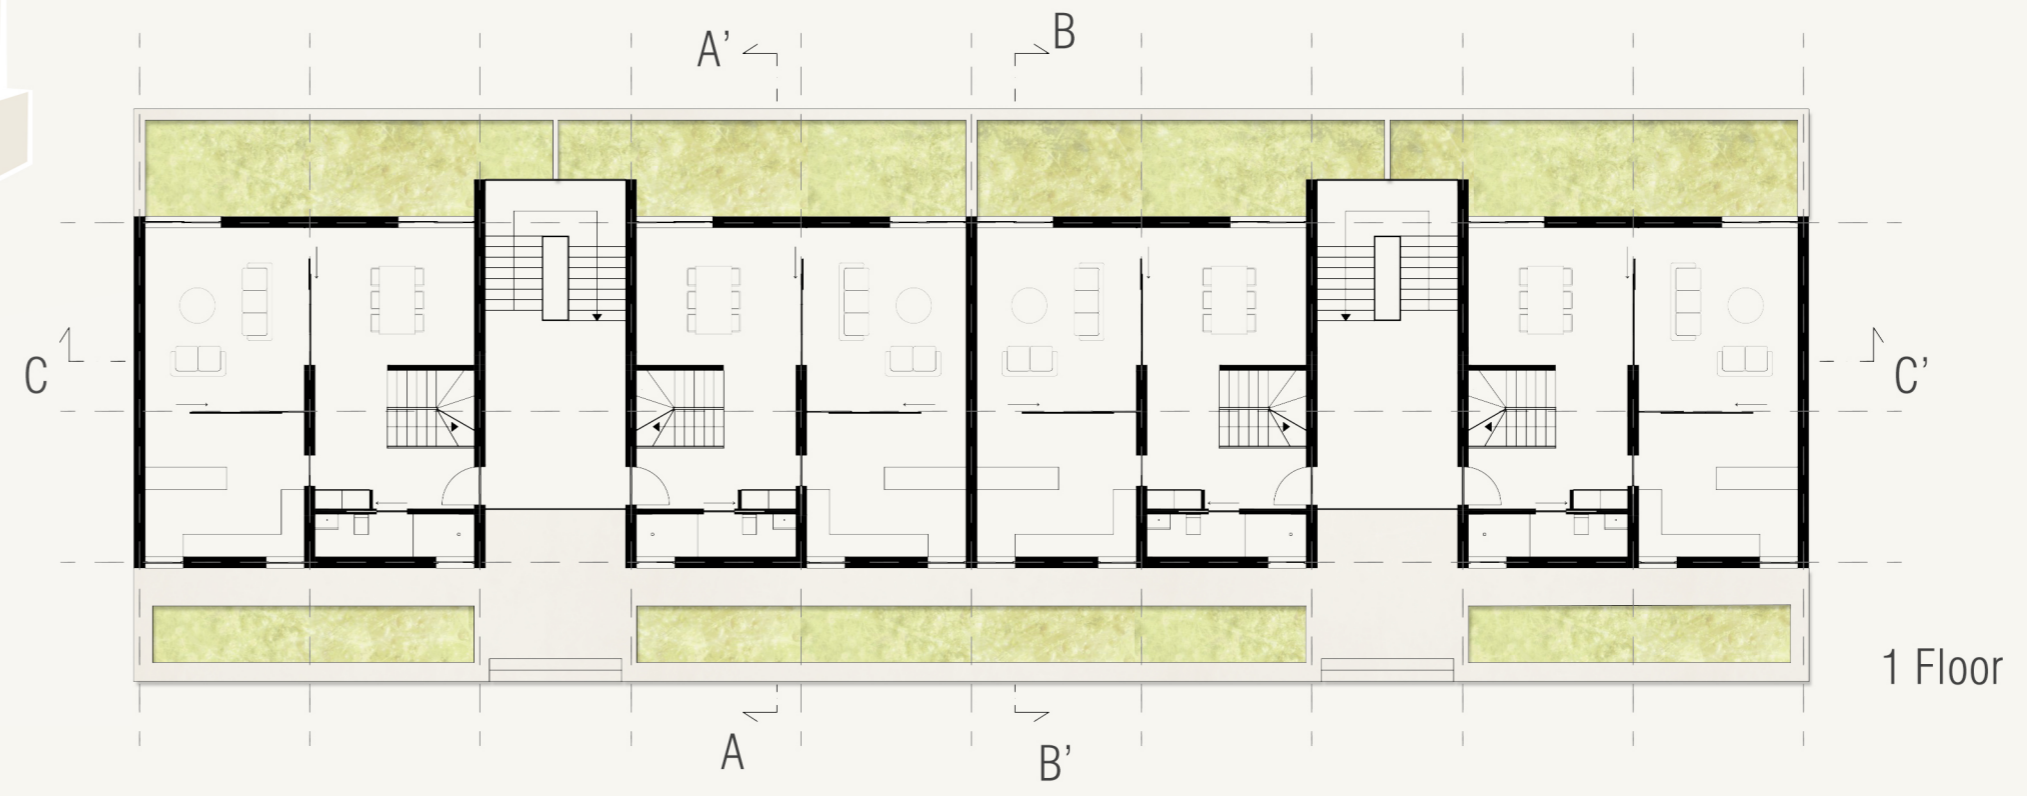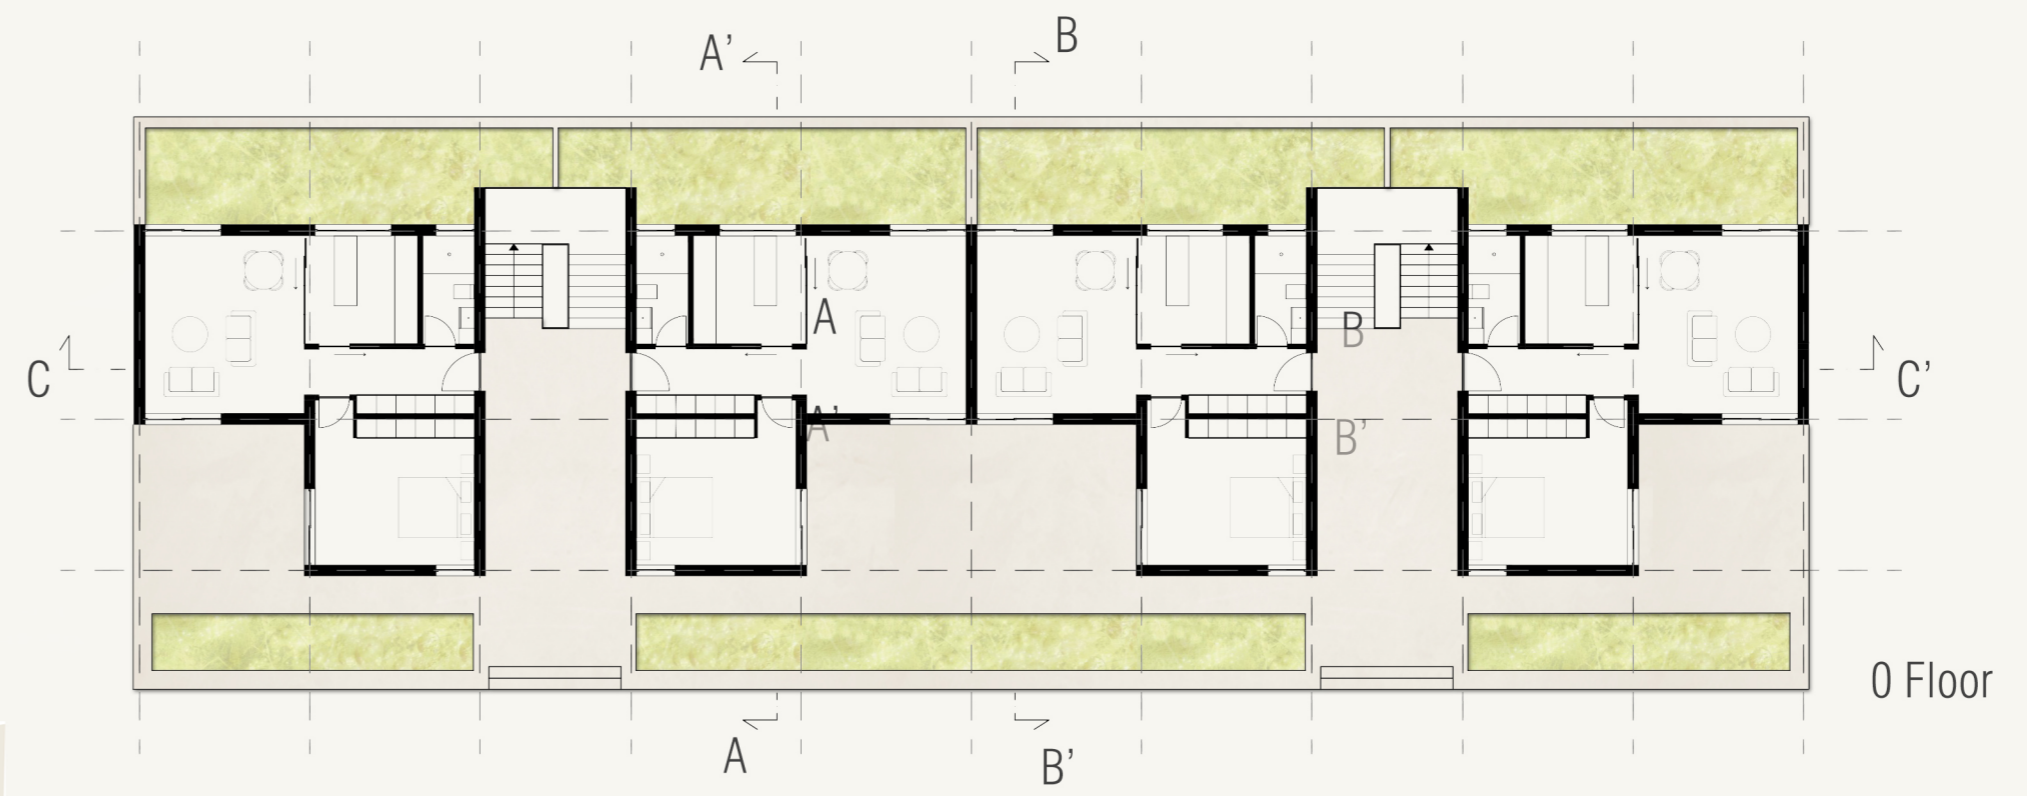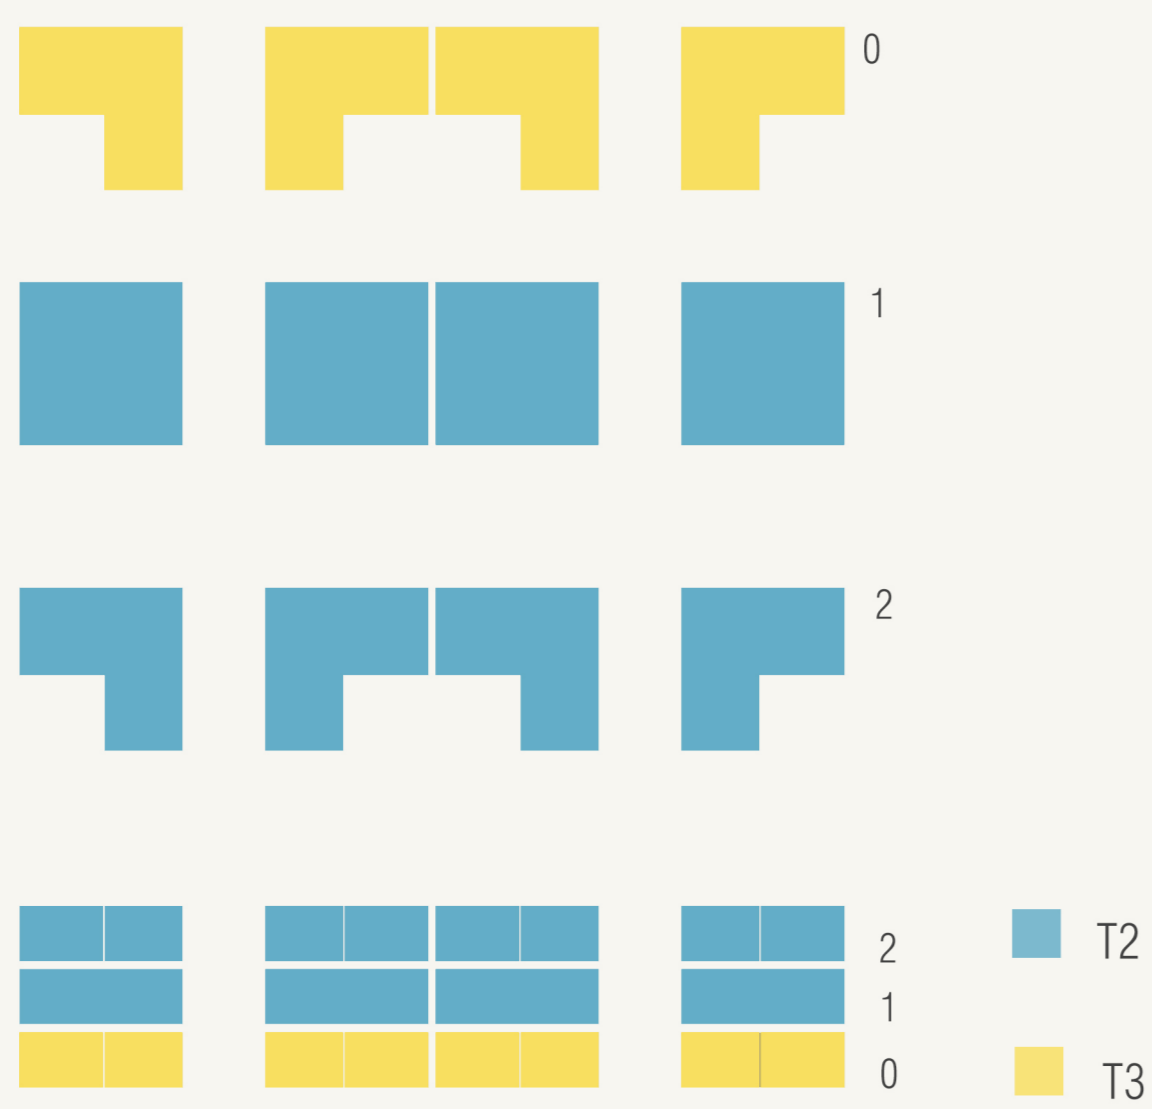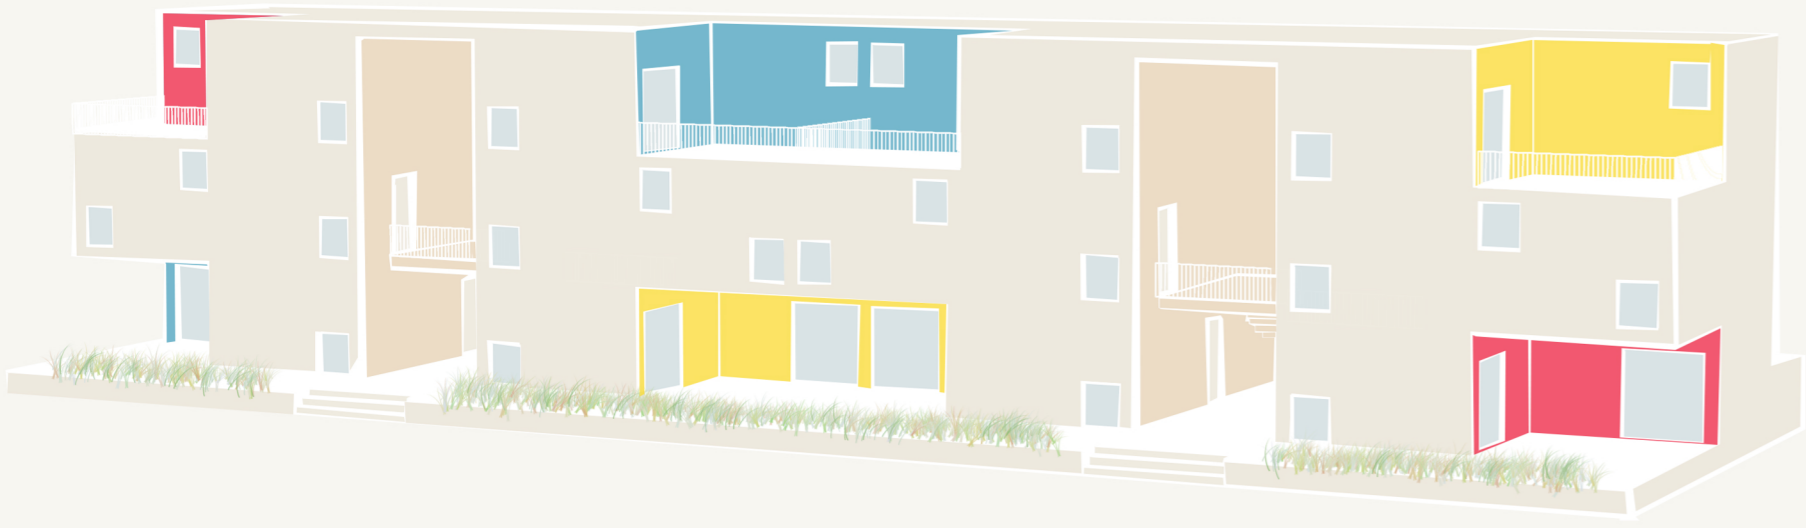

Lateral elevation

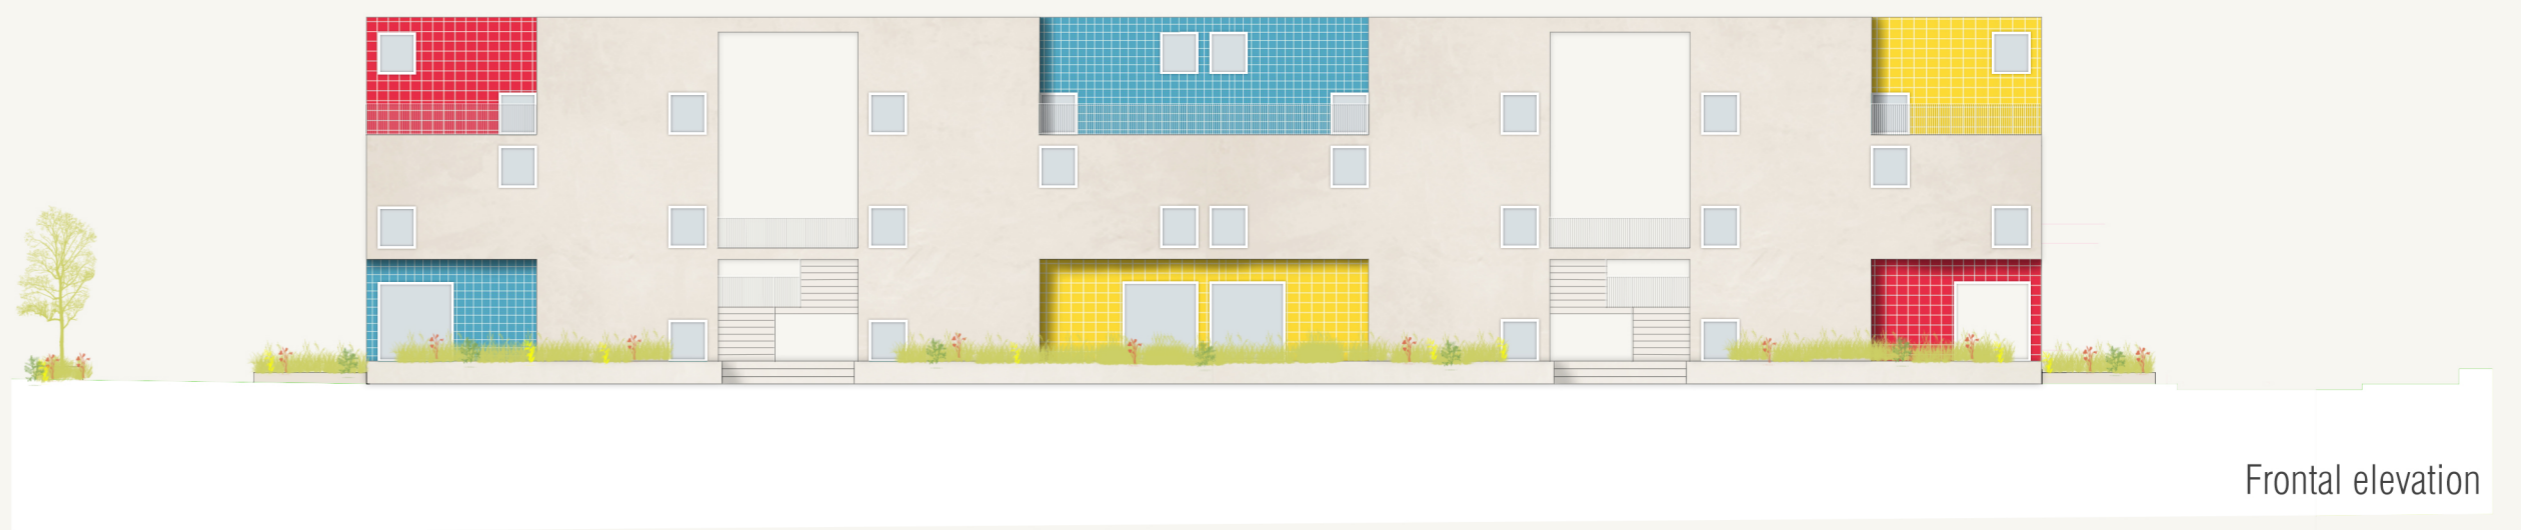

Frontal elevation

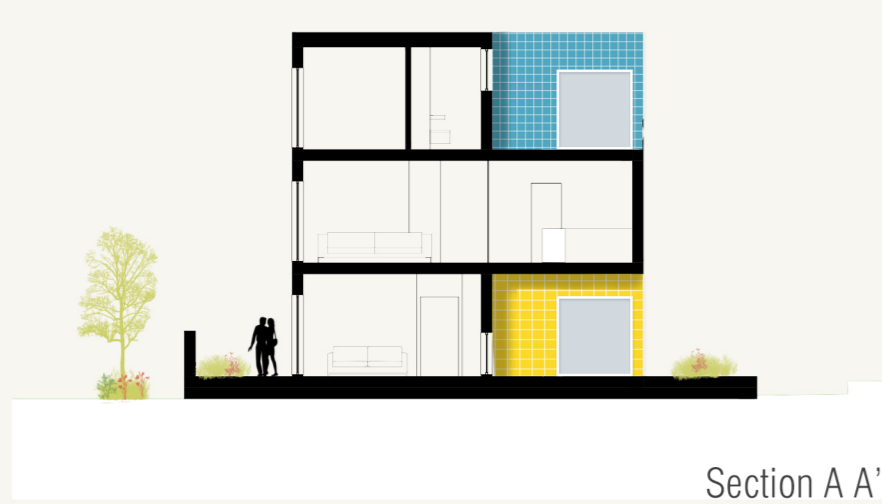


Section A A'



Rear elevation



Section B B'













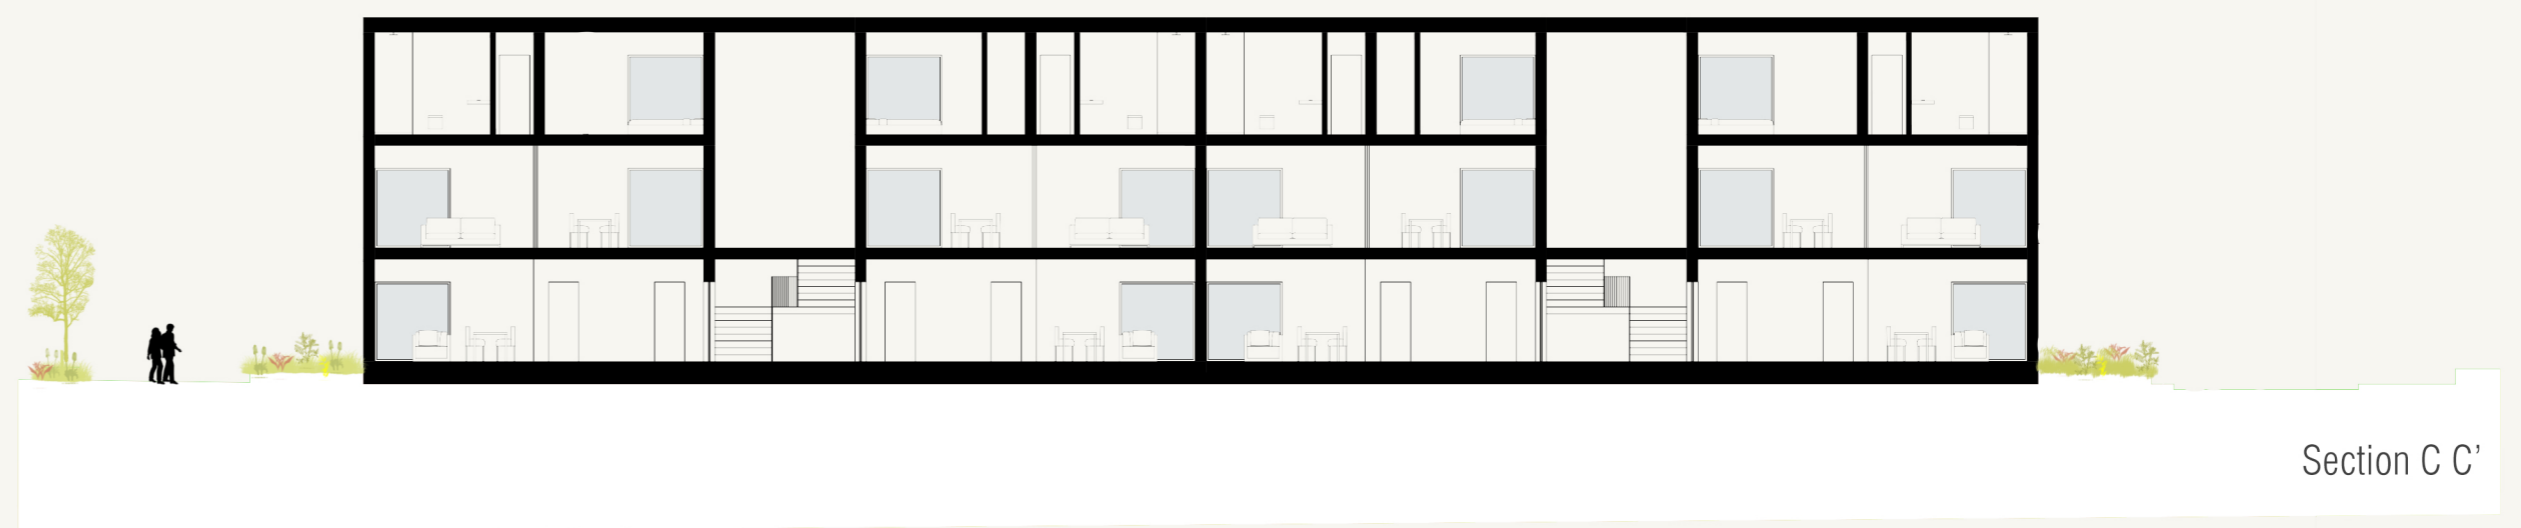


Section C C'

Housing Development *08*

Type 2 - 2 floors

Houses

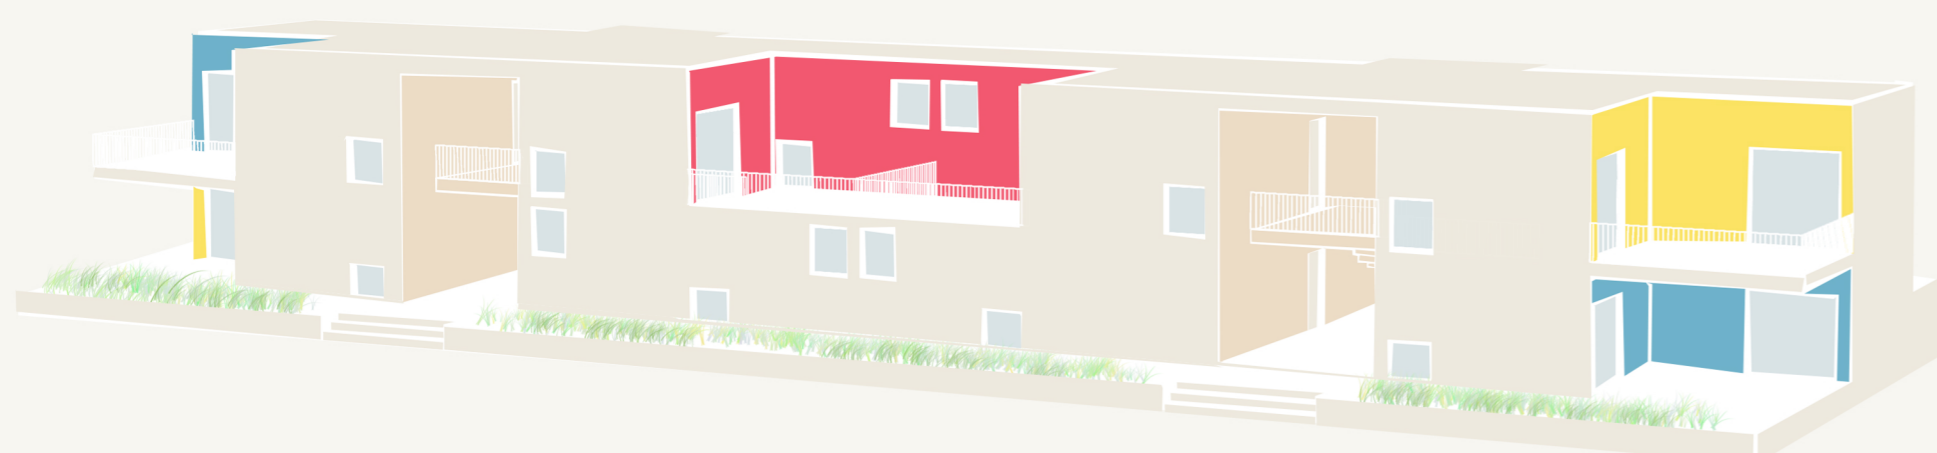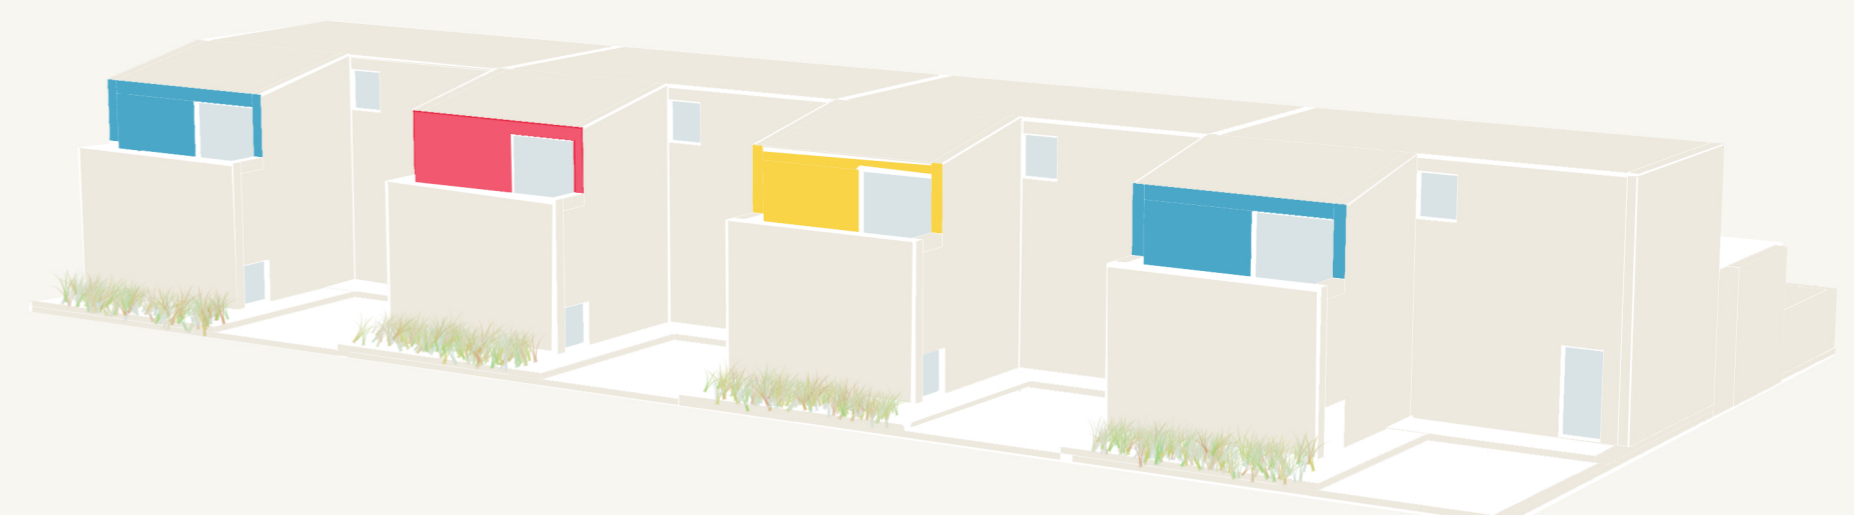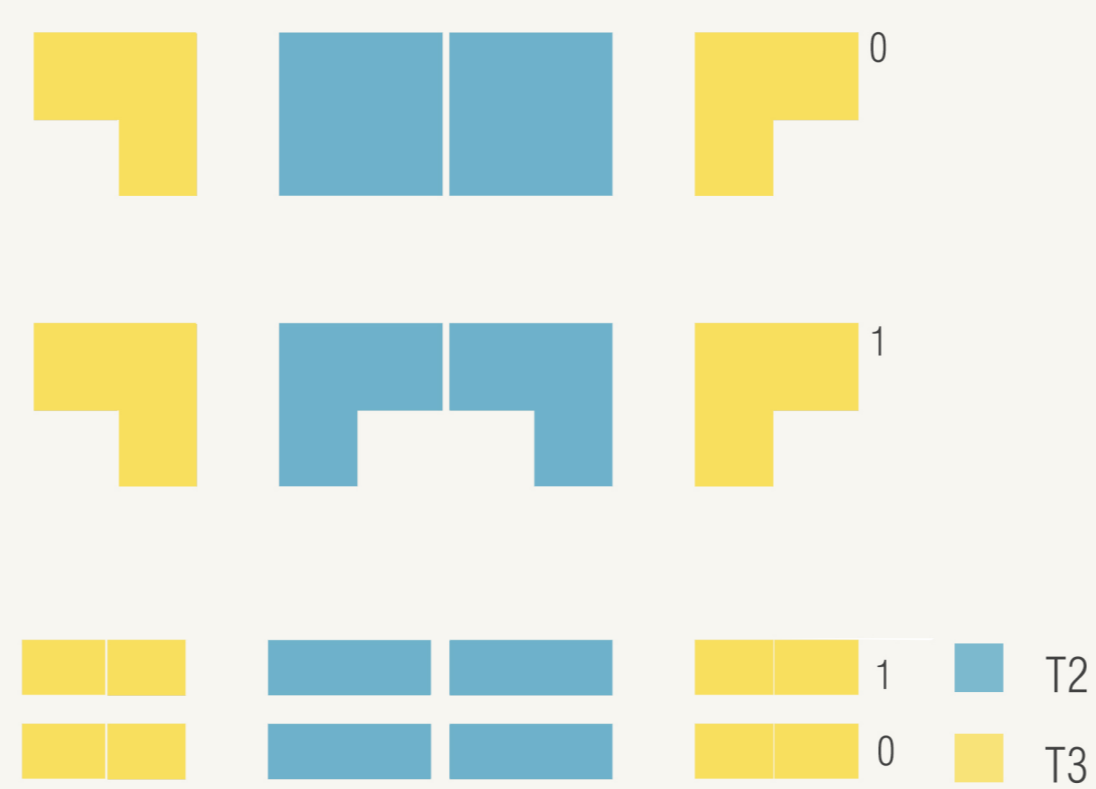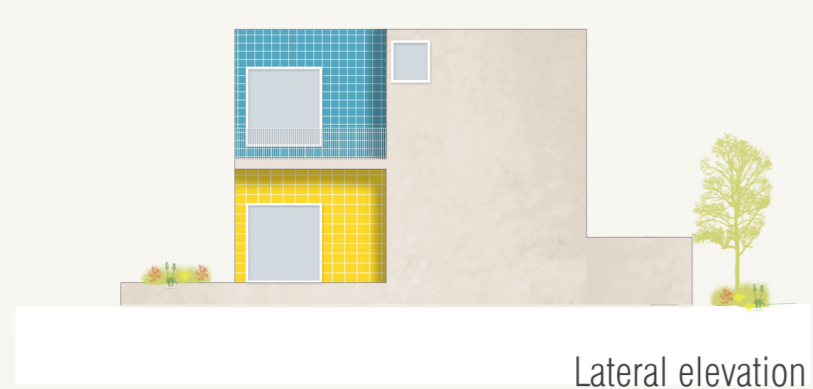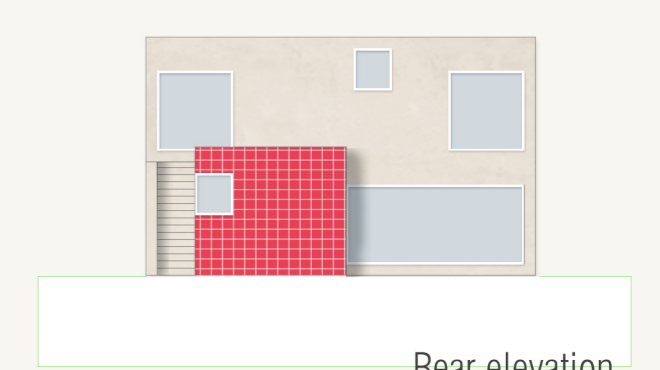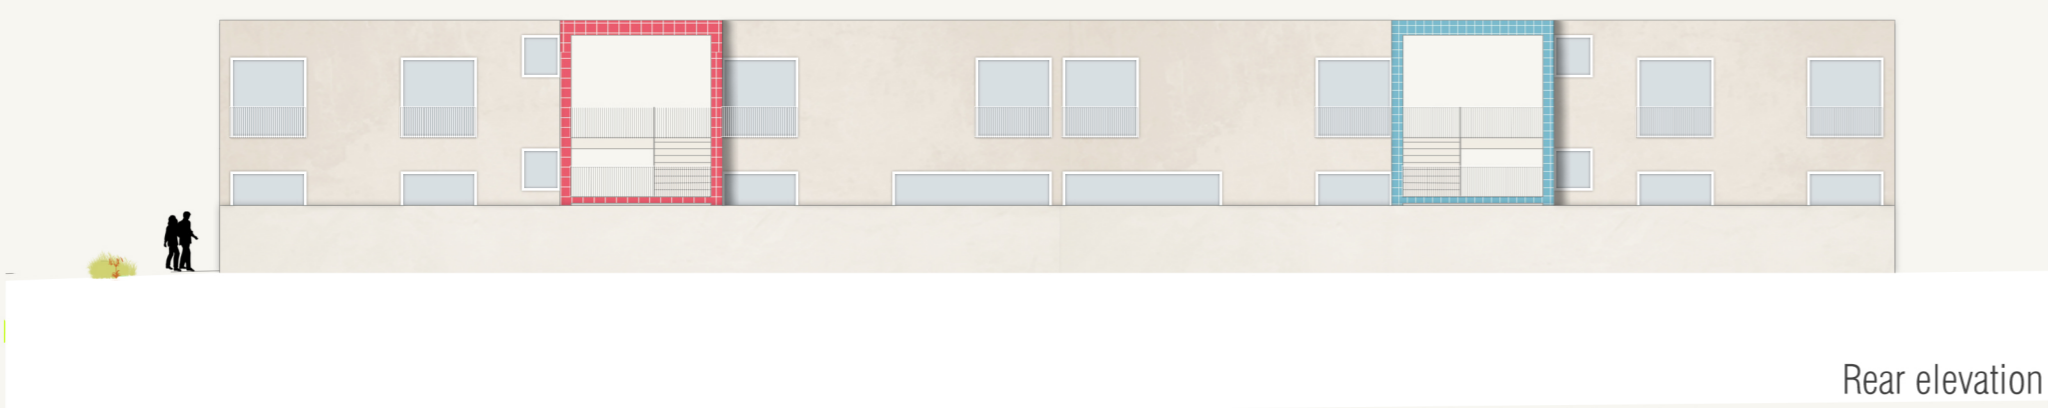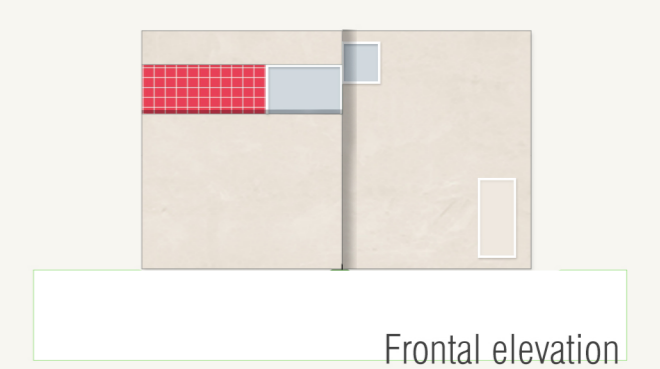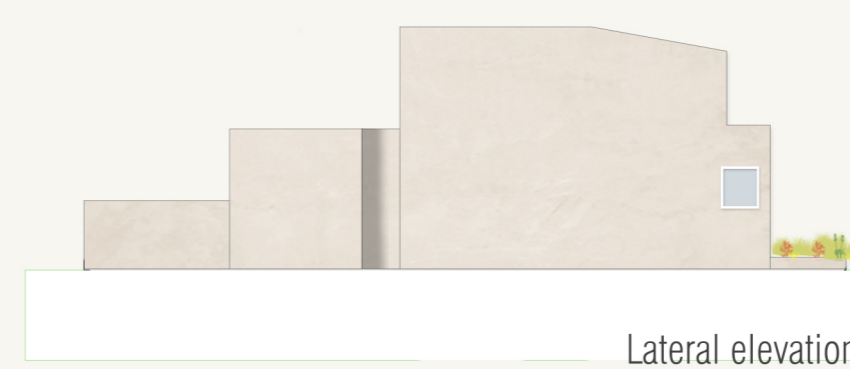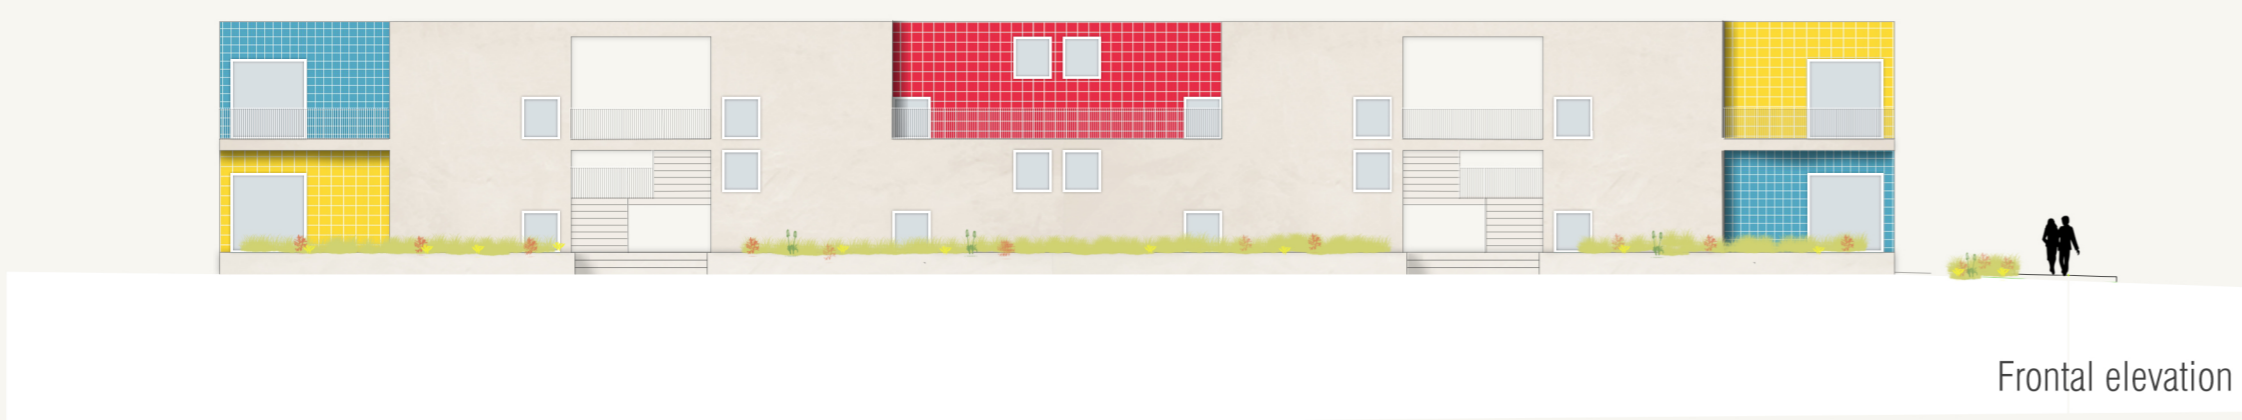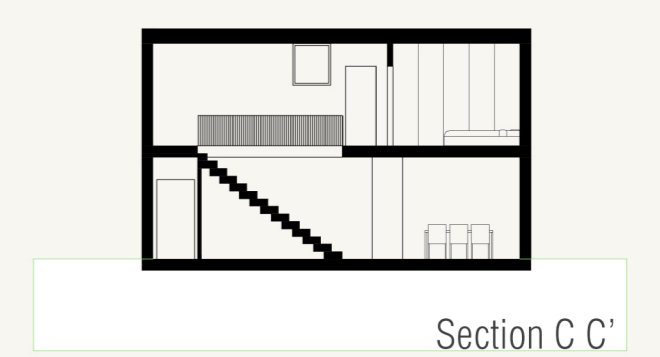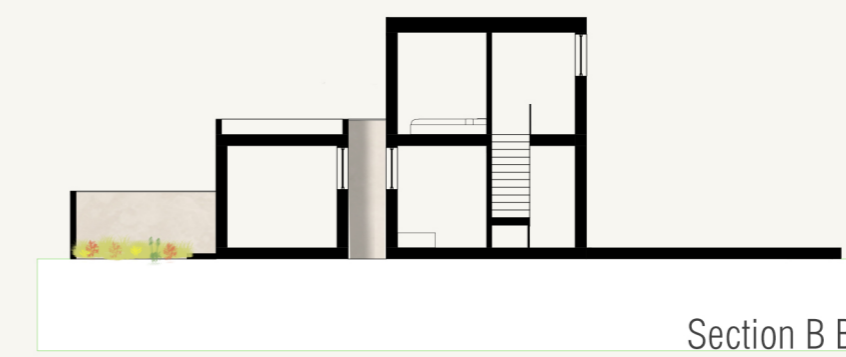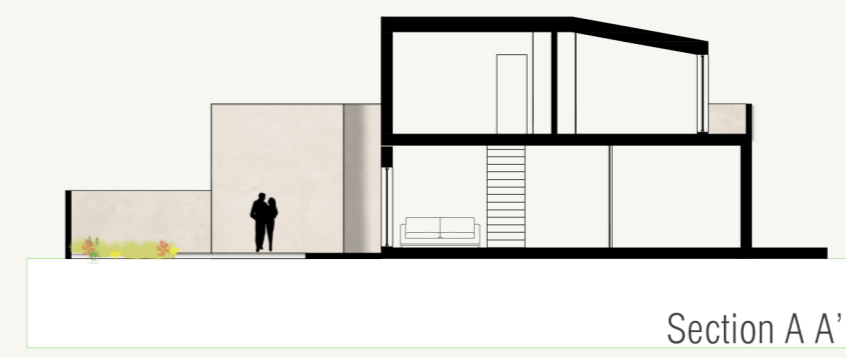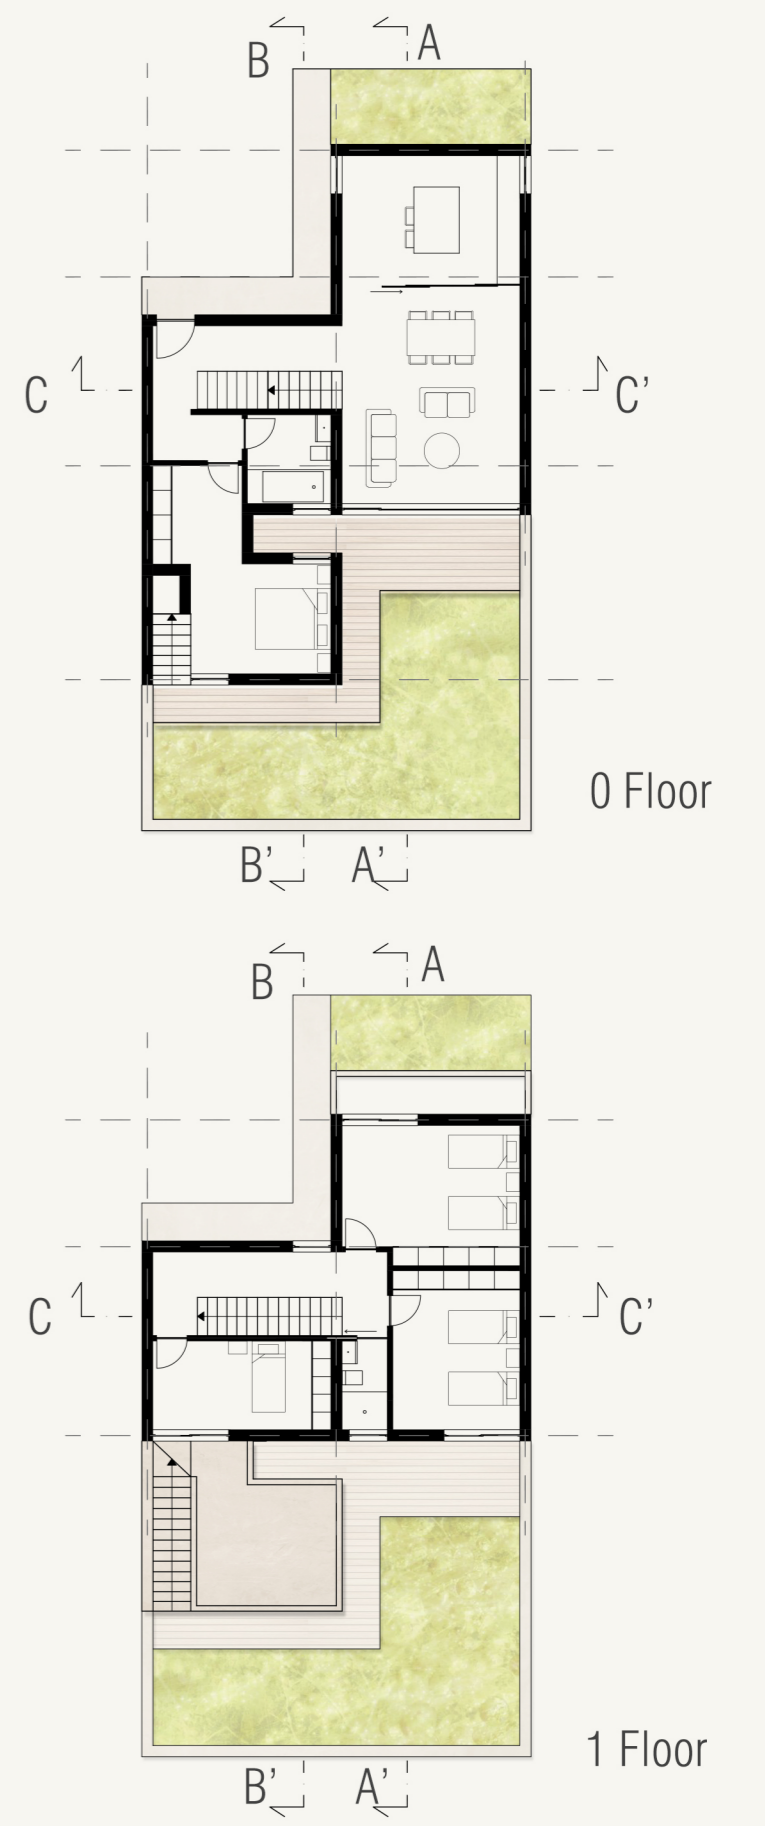



Gardens



Main Square



Streets