



Museum / Tagus river Interpretation center | Trafaria Almada  
Student João Santos 20171173 | Professor Hugo Farias  
MiArq 4A | Project Laboratory V | Faculdade de Arquitetura


C O N C E P T

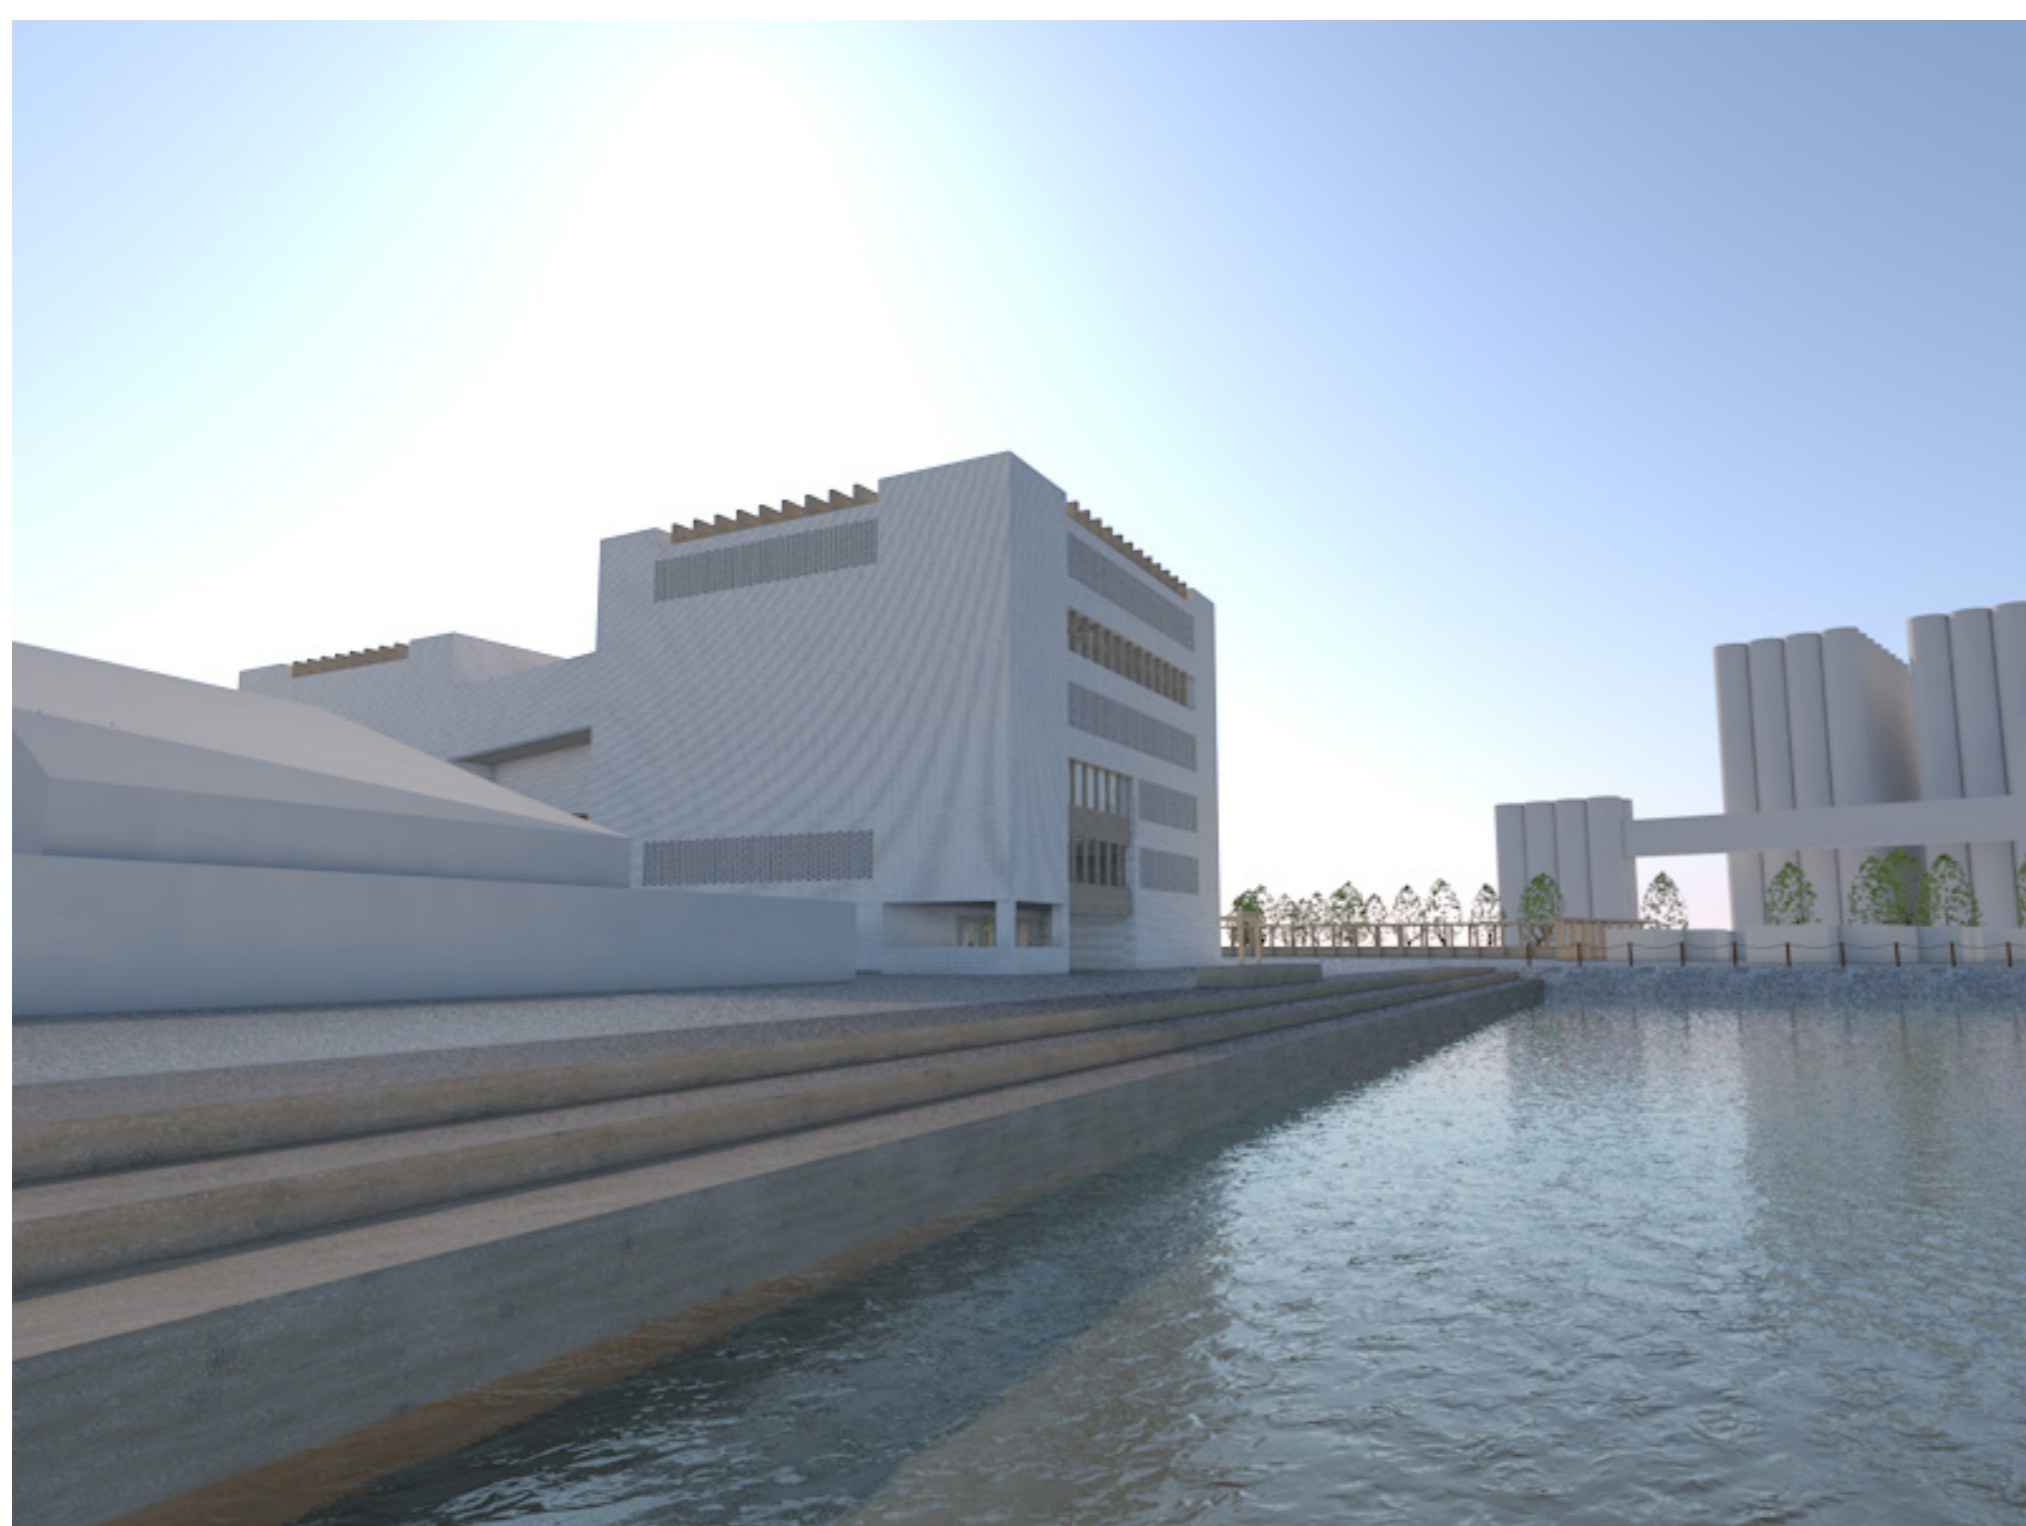

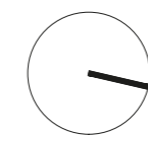


PLANS AND ELEVATIONS


SECTIONS  
1:200

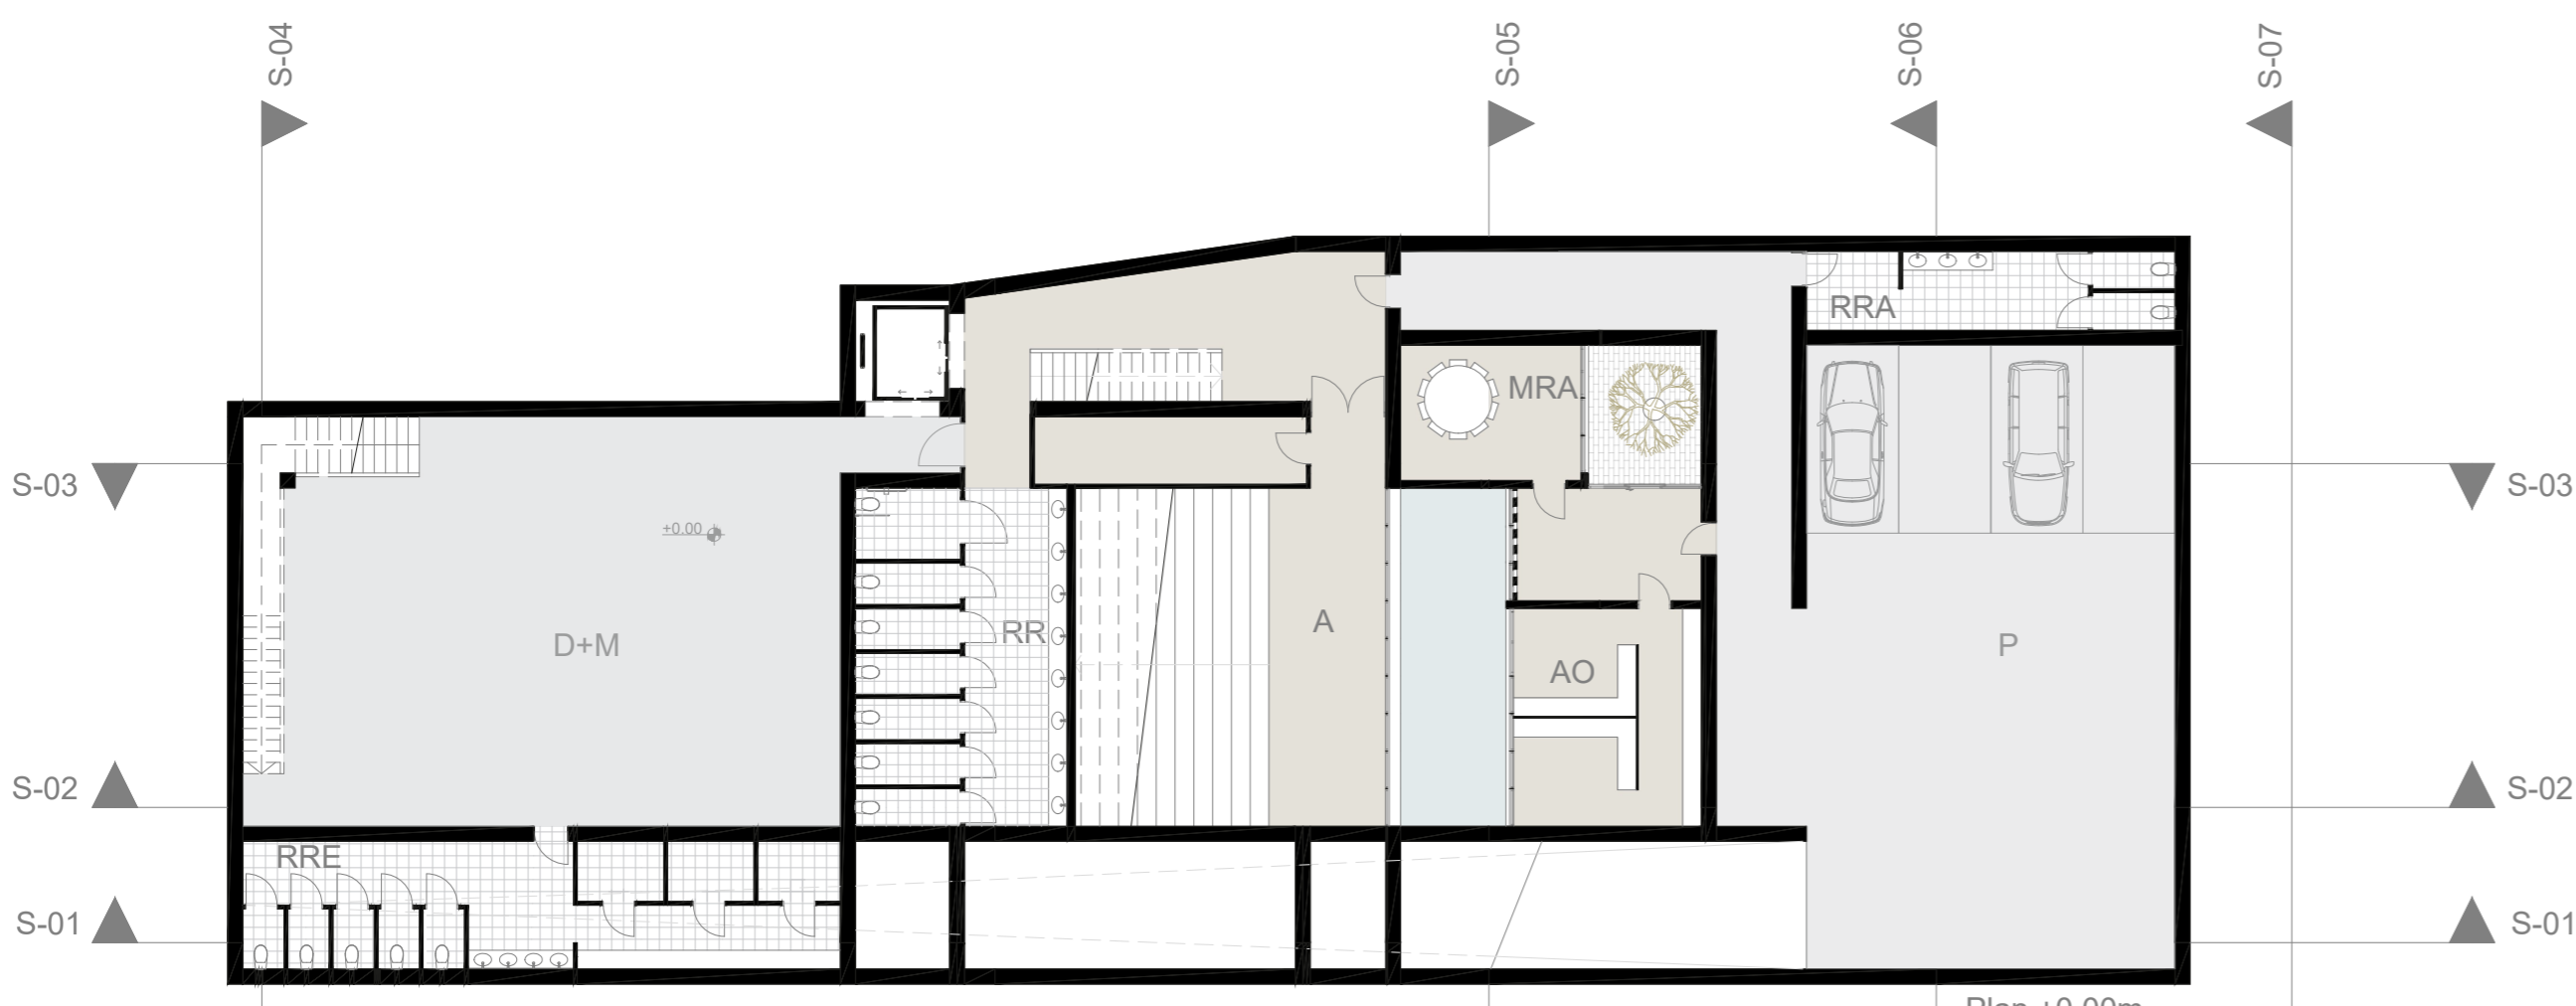


Plan +0.00m

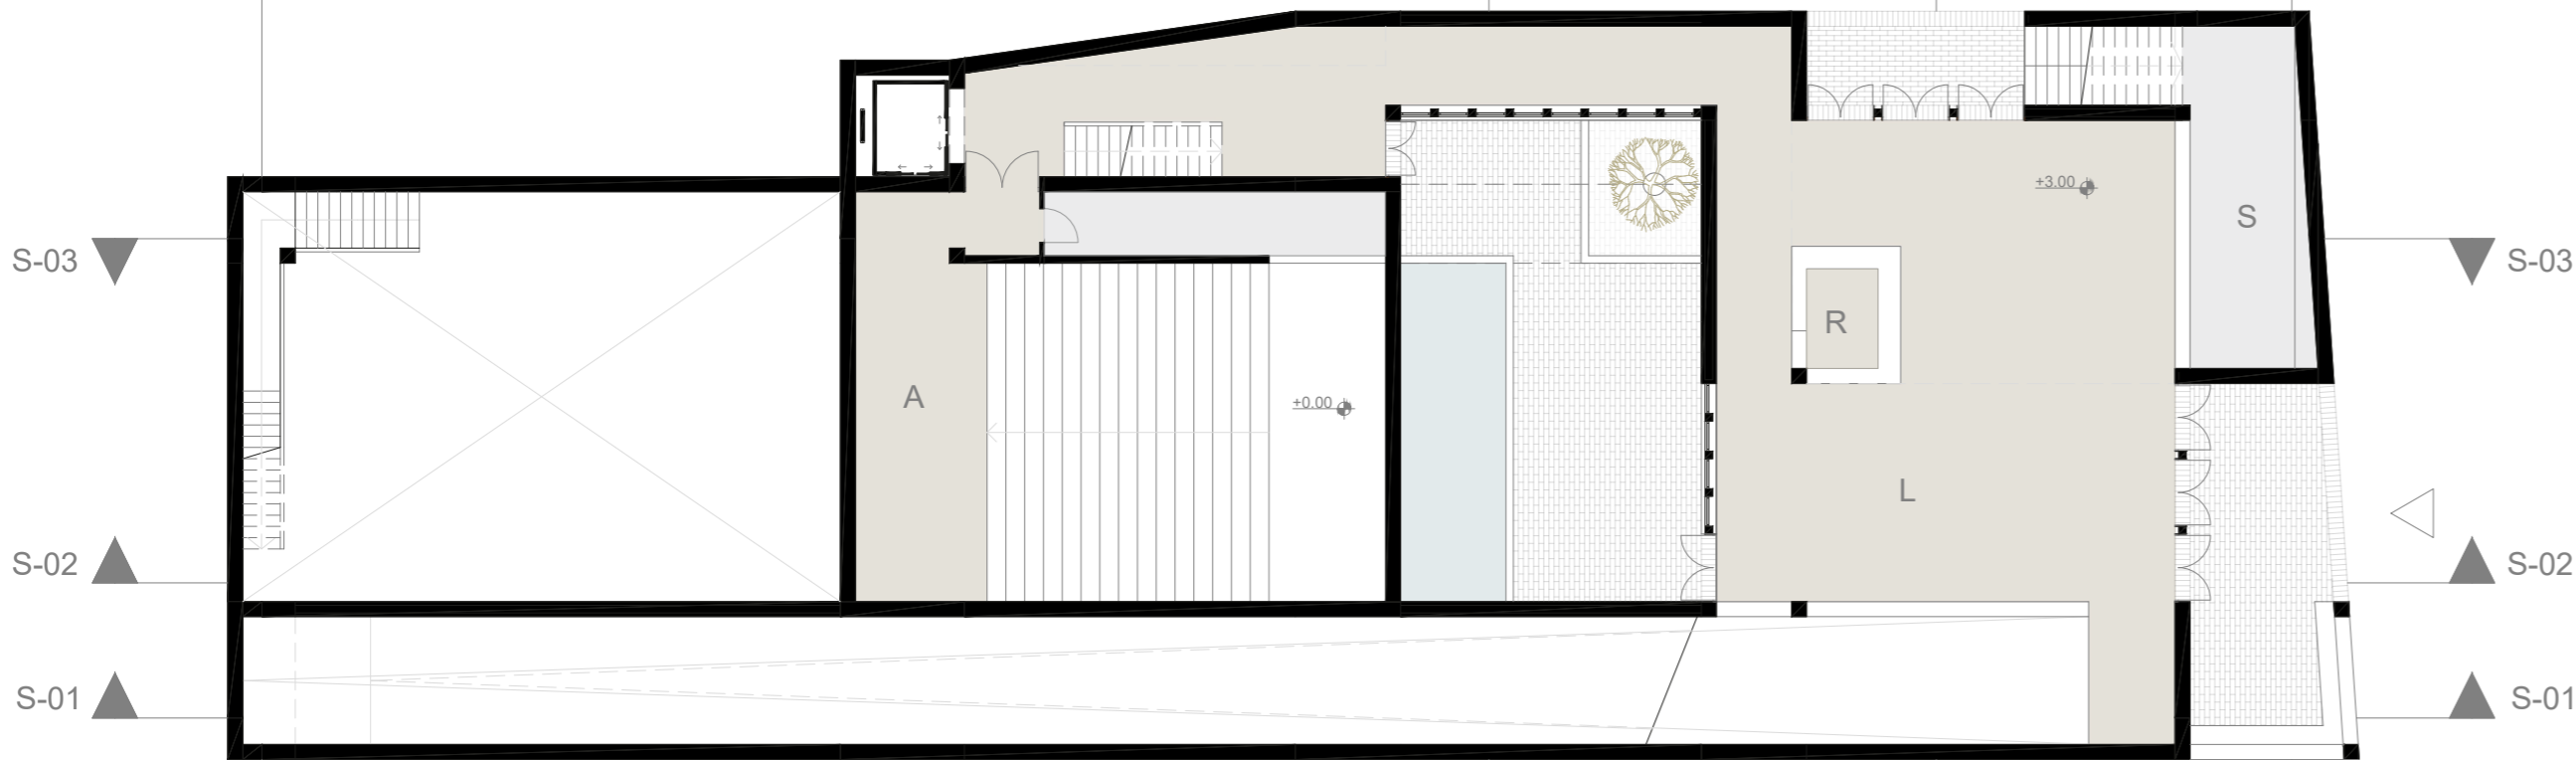


Plan +3.00m

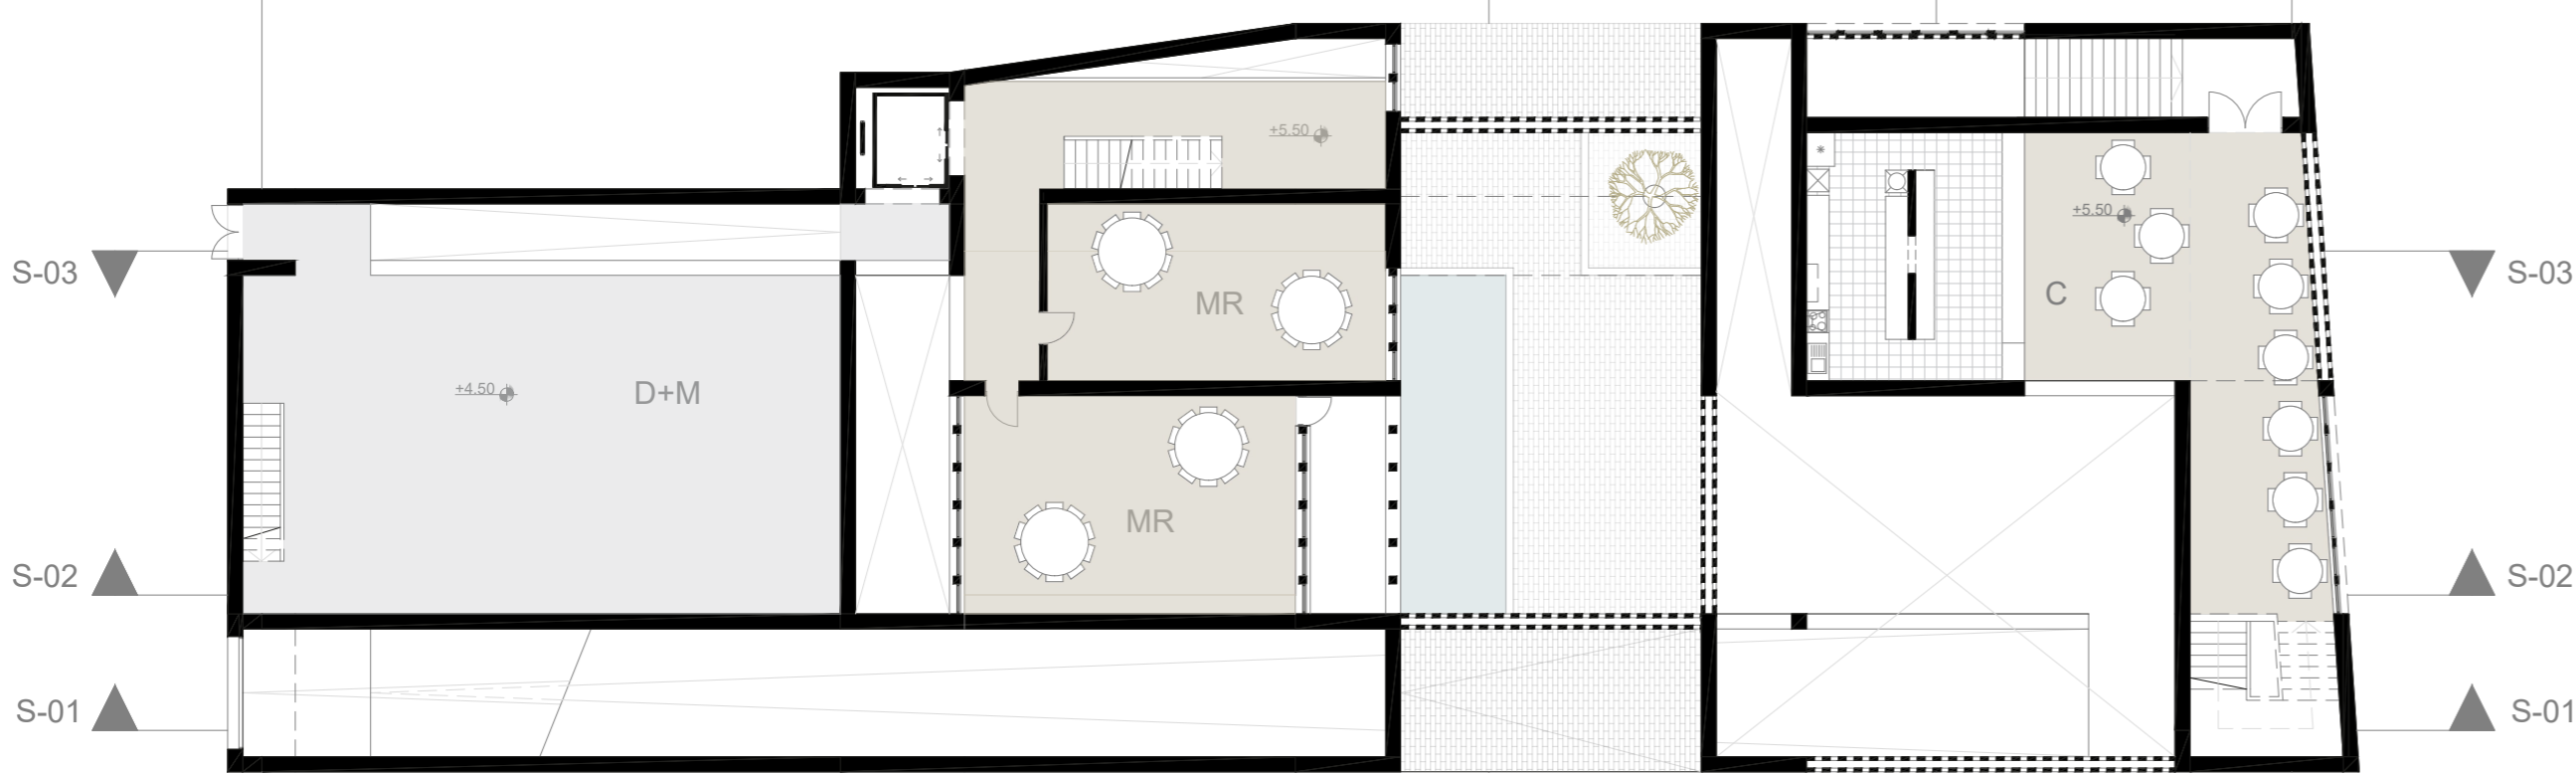


Plan +5.50m

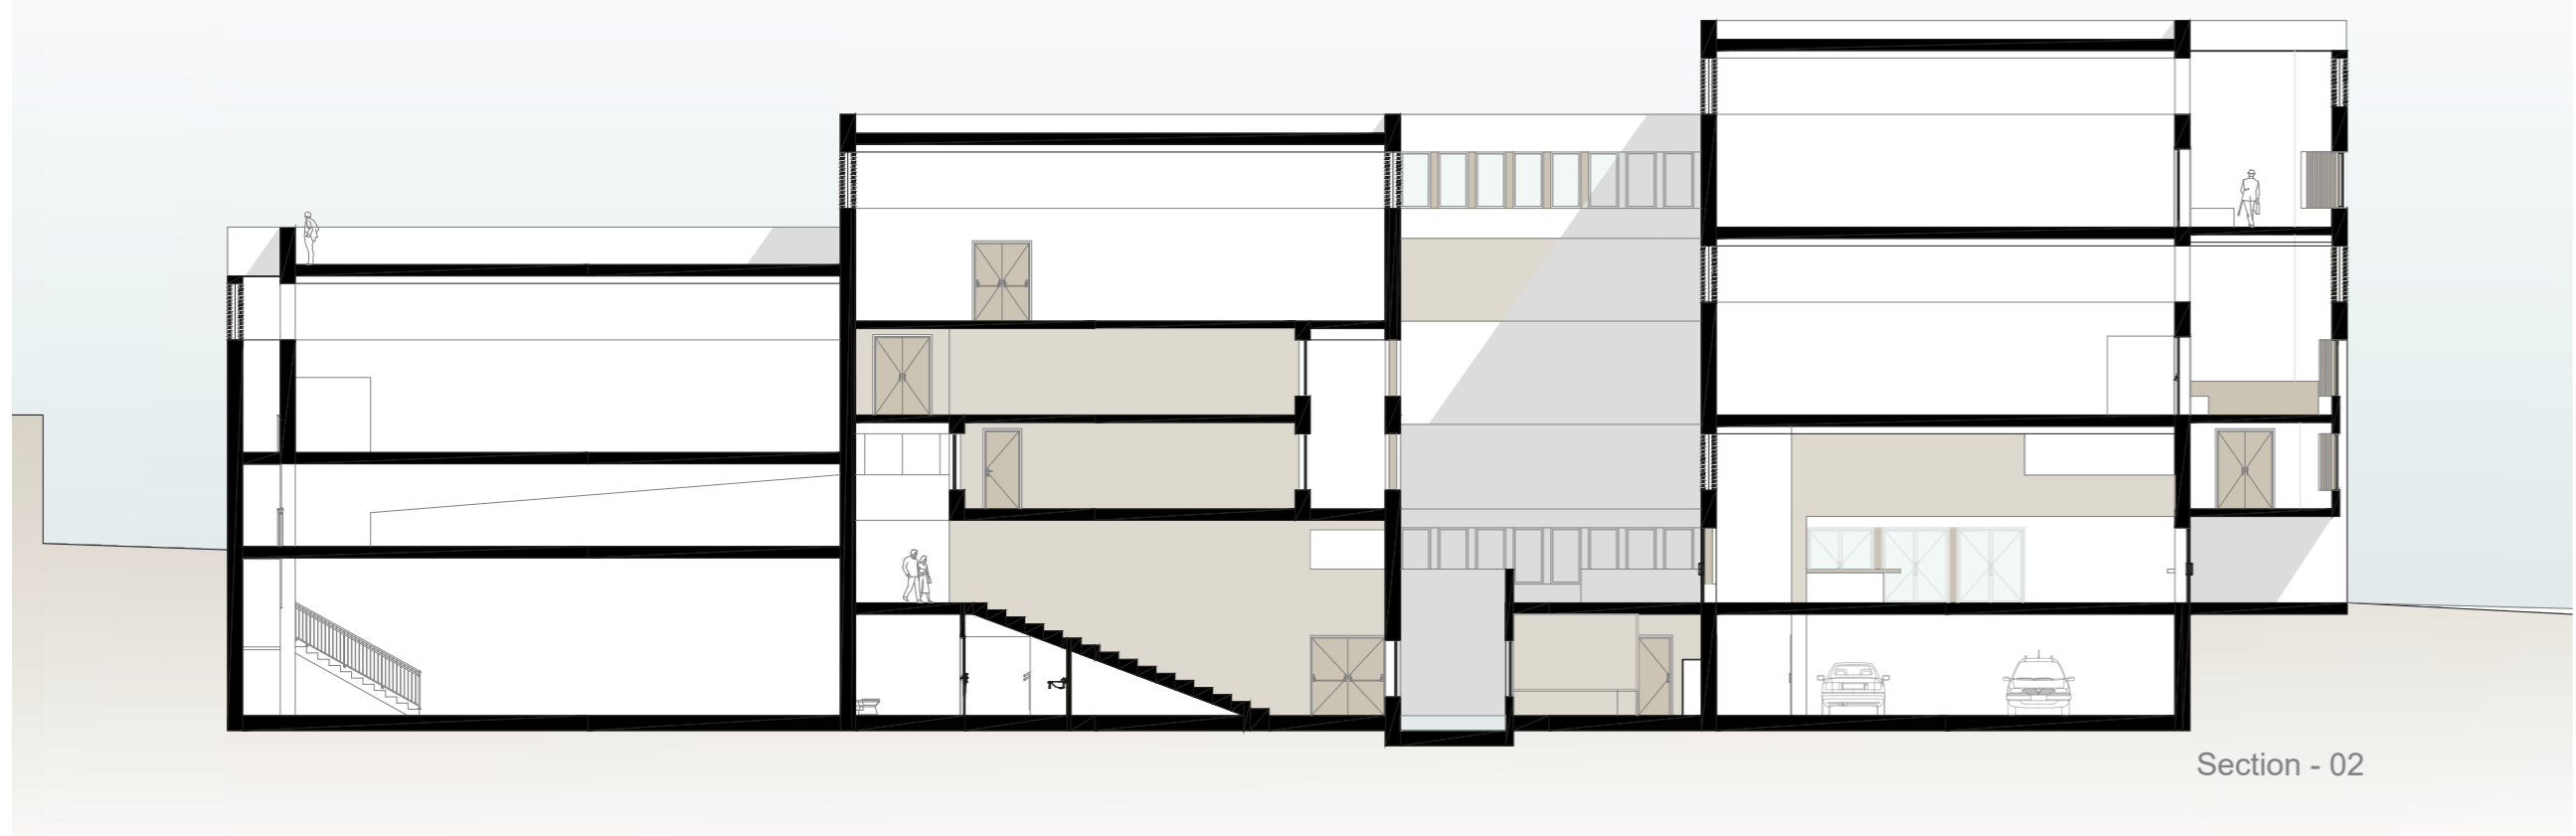


Section - 02

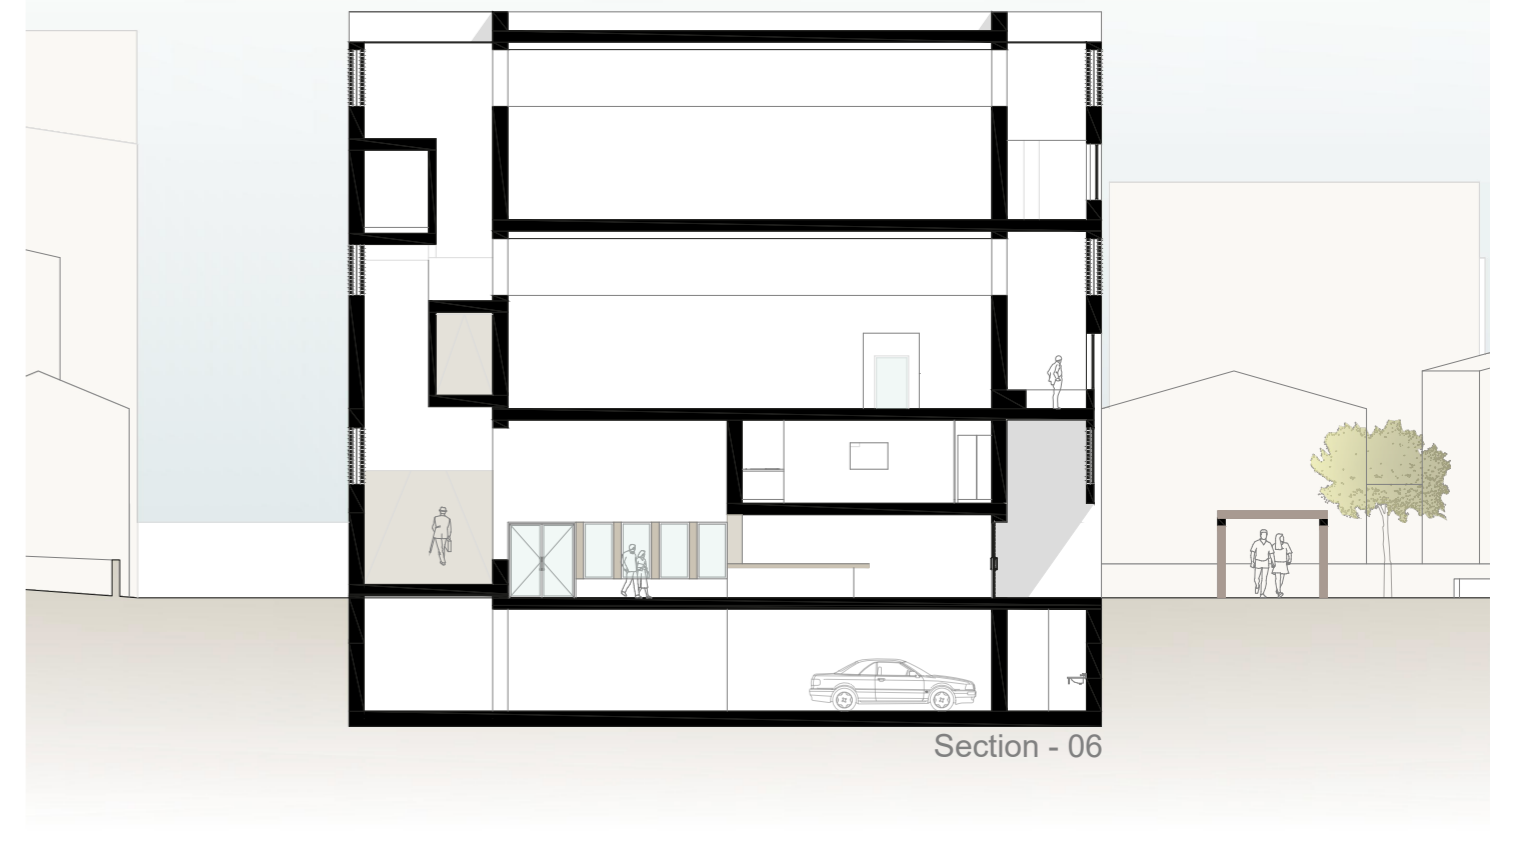


Section - 06

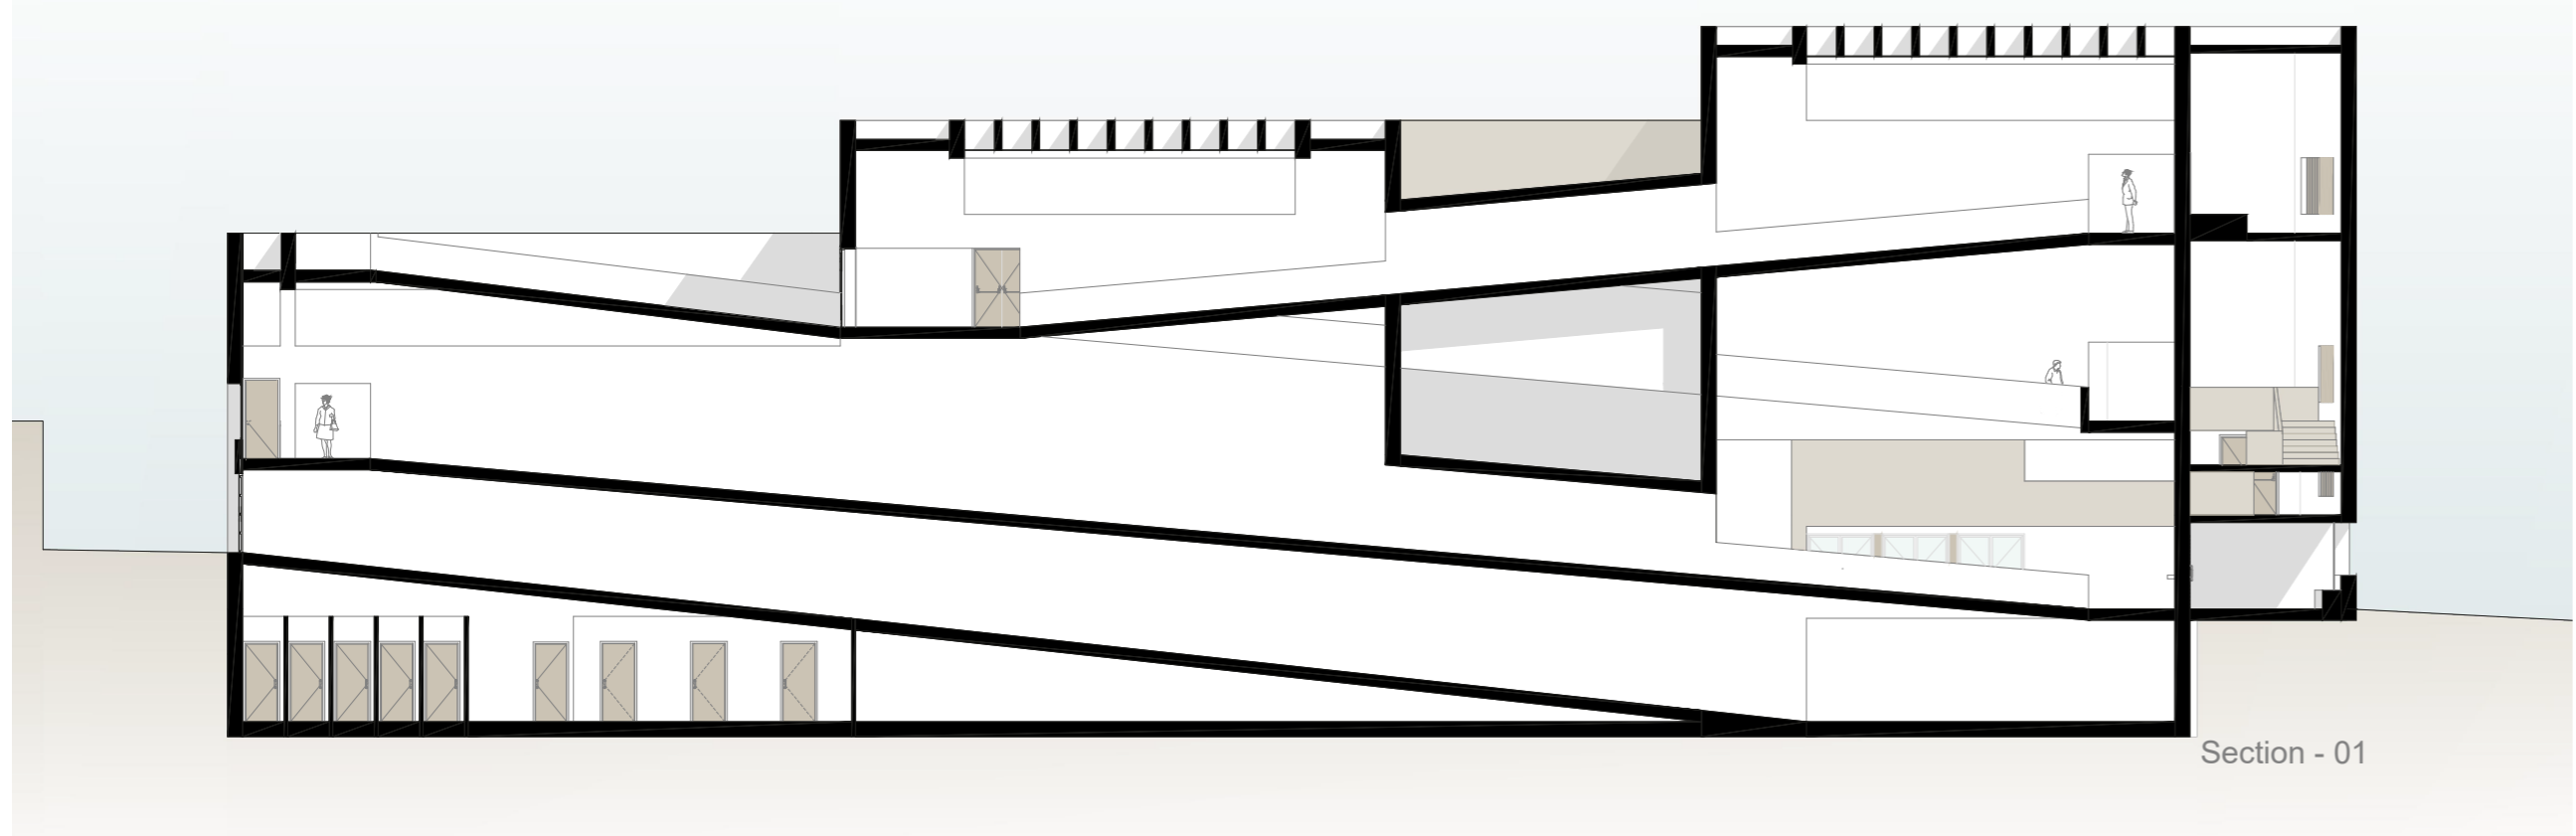


Section - 01

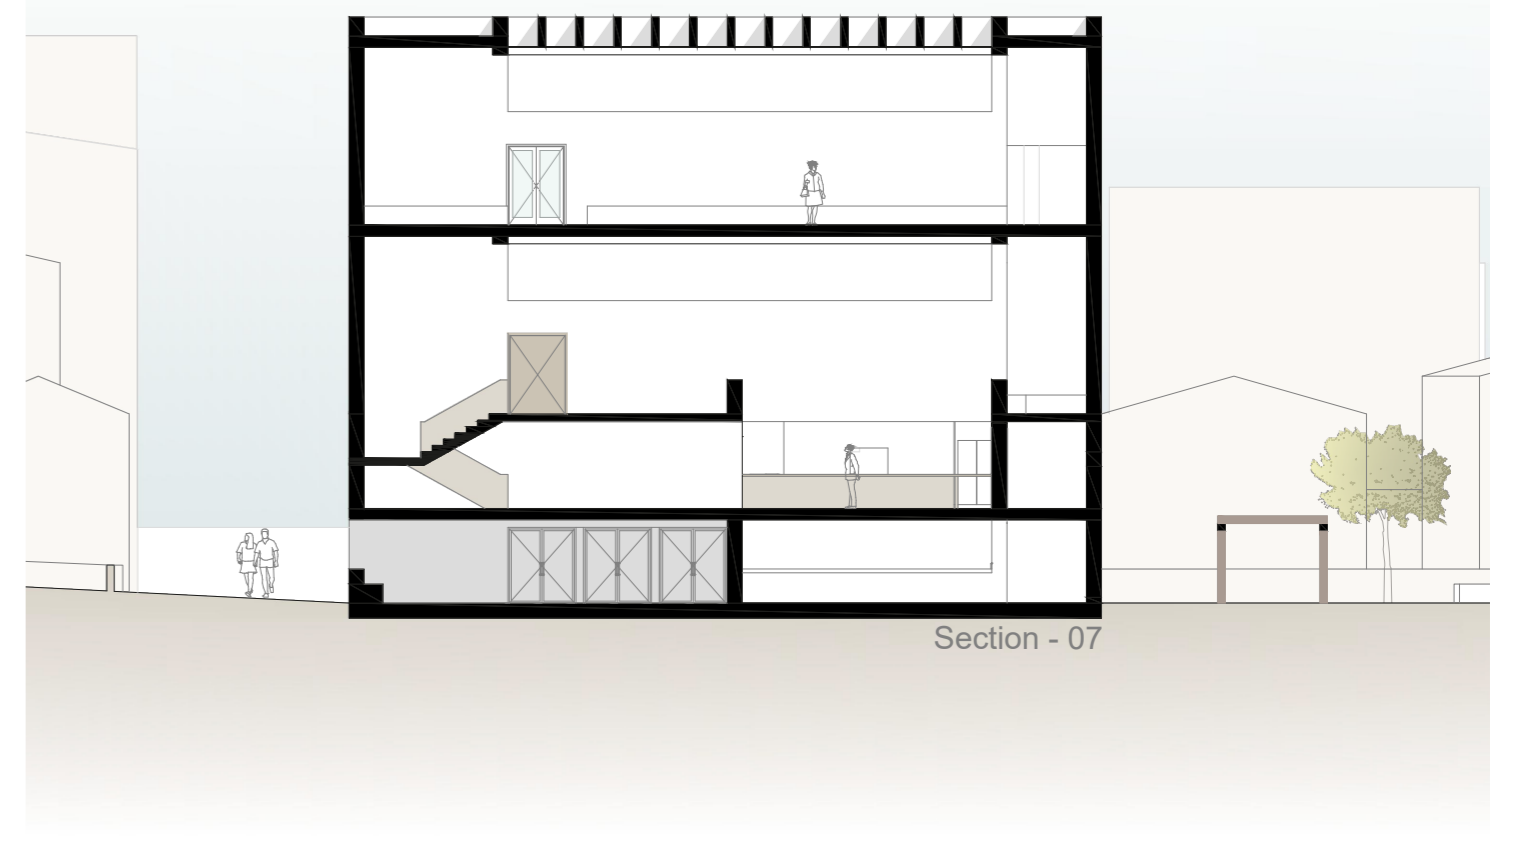


Section - 07

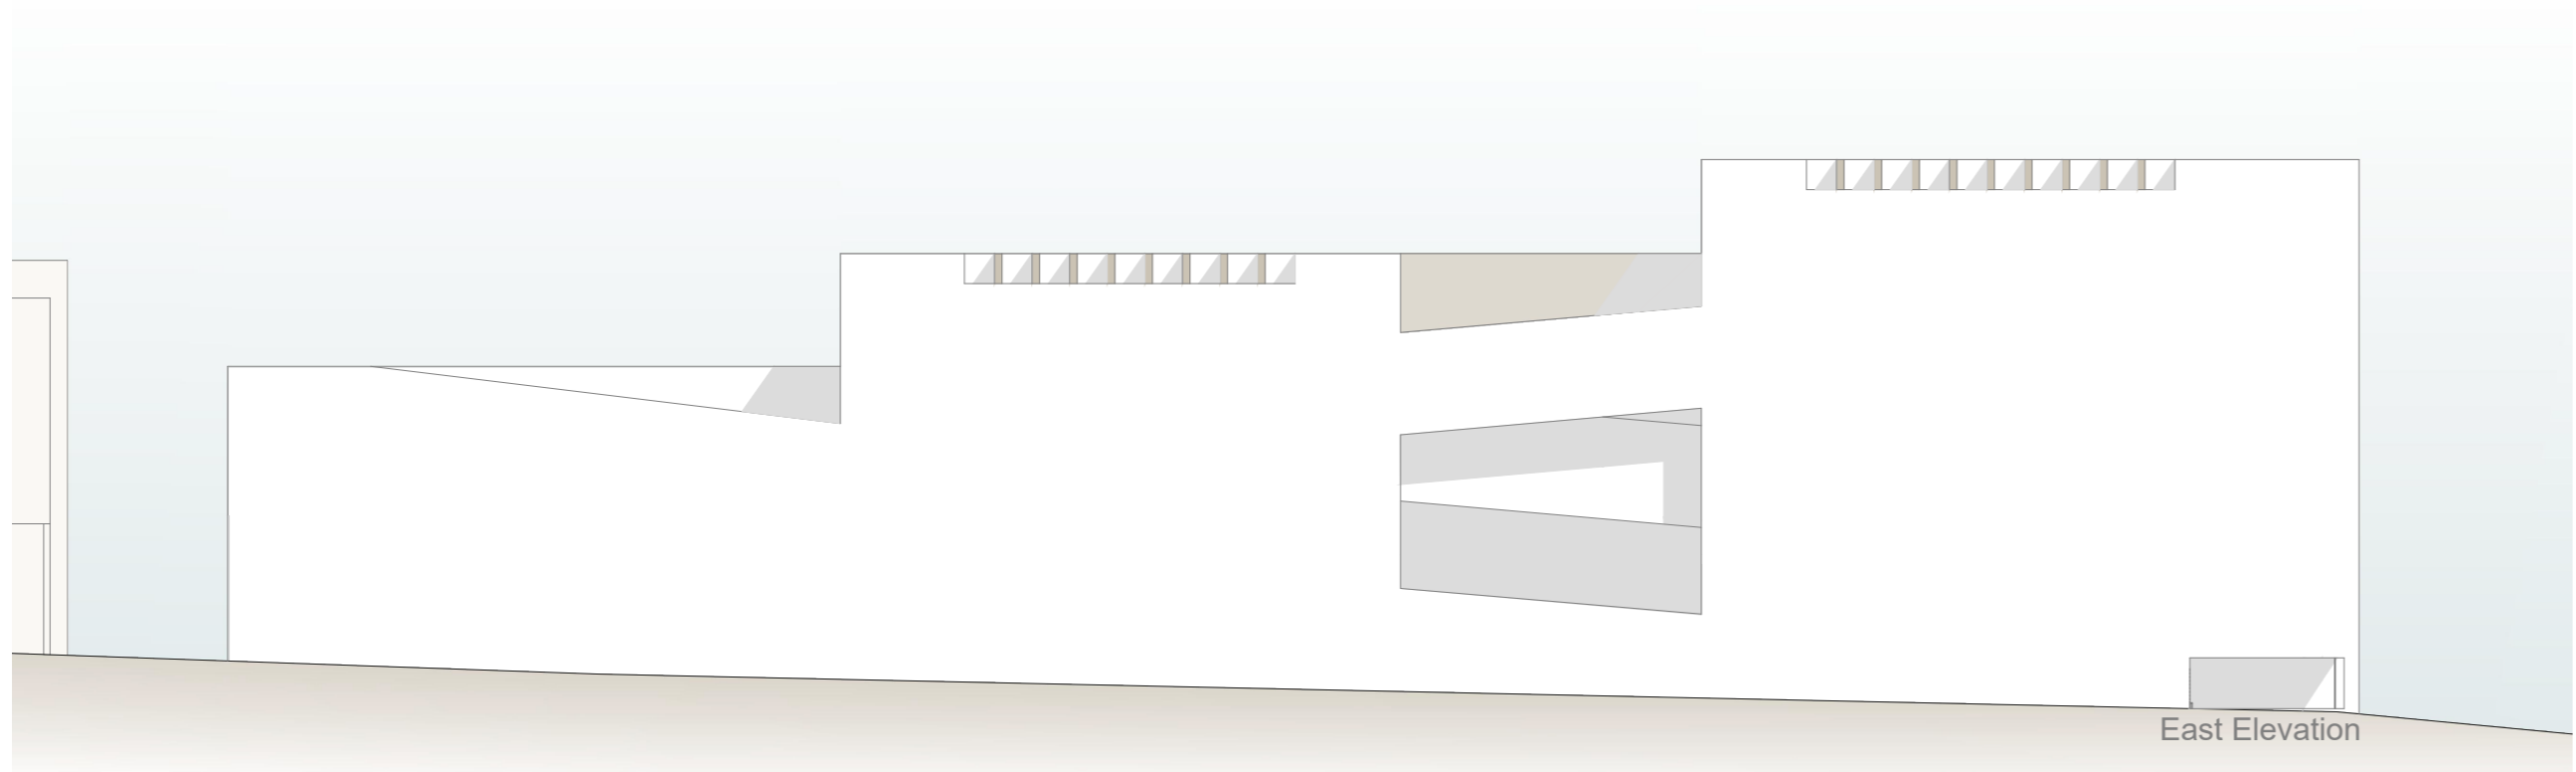






East Elevation


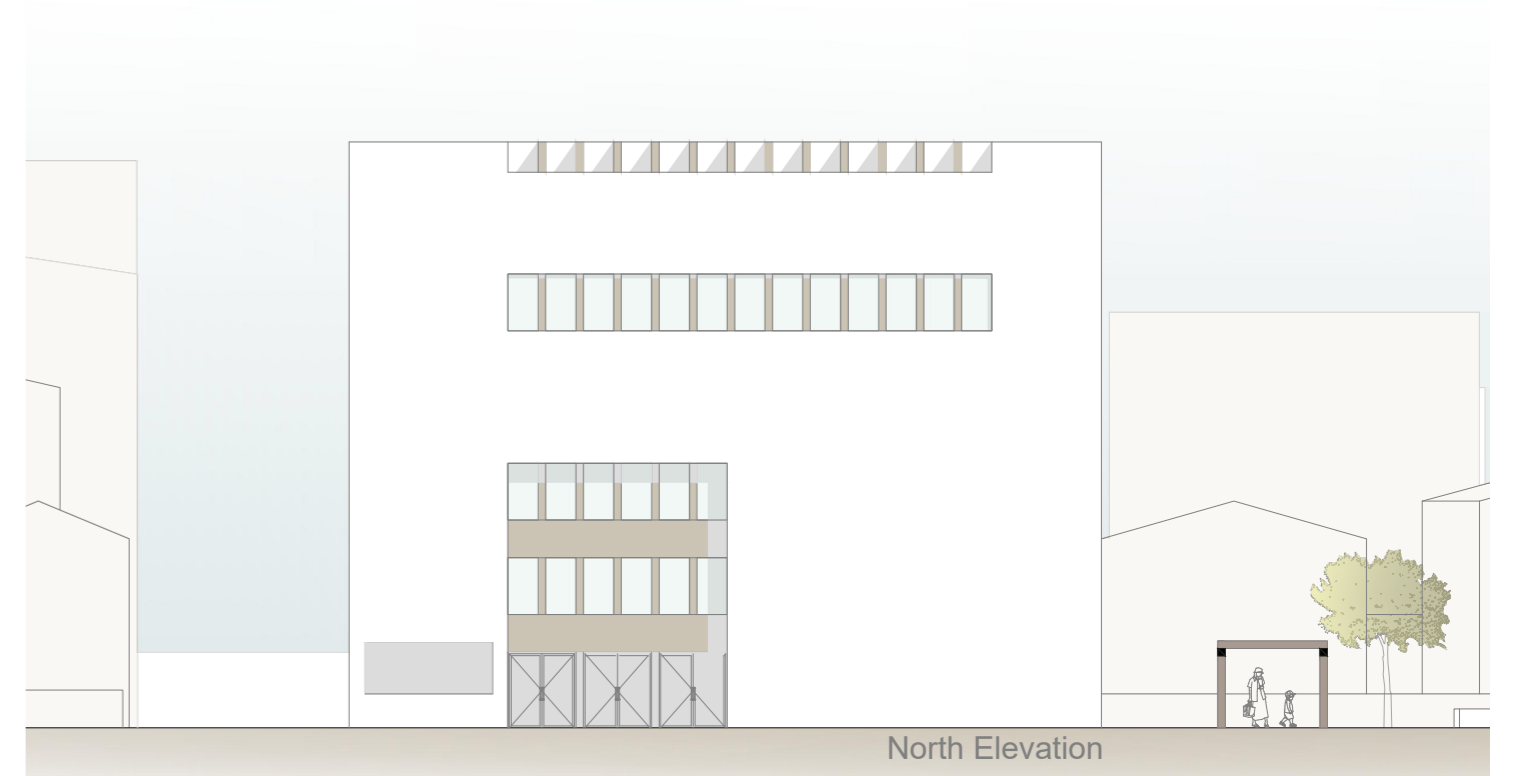


North Elevation

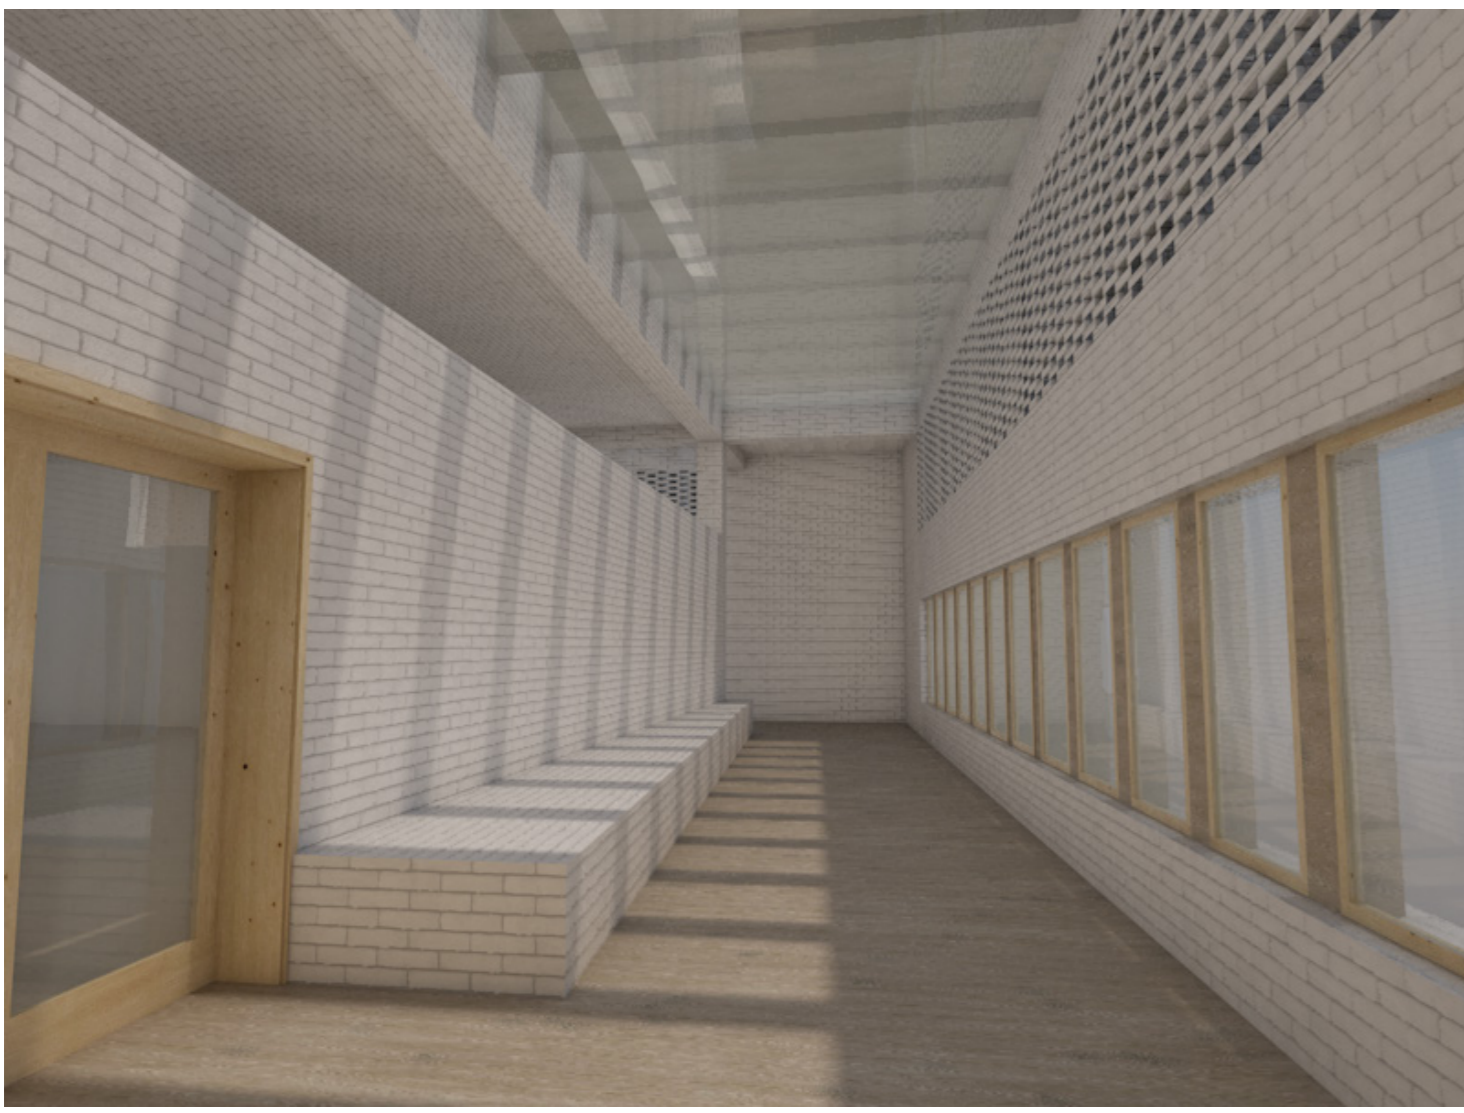

- L - Lobby
- RR - Restrooms (Public)
- ET - Temporary Exhibition
- EP - Permanent Exhibition
- A - Auditorium
- CR - Conference Room
- MR - Meeting Rooms
- AO - Administration Offices
- MRA - Meeting Room (Administration)
- RRA - Restrooms (Administration)
- D - Deposits
- M - Maintenance Rooms
- RRE - Restrooms (Employees)
- ers - Lockers
- P - Parking
- EE - Exterior Exhibition

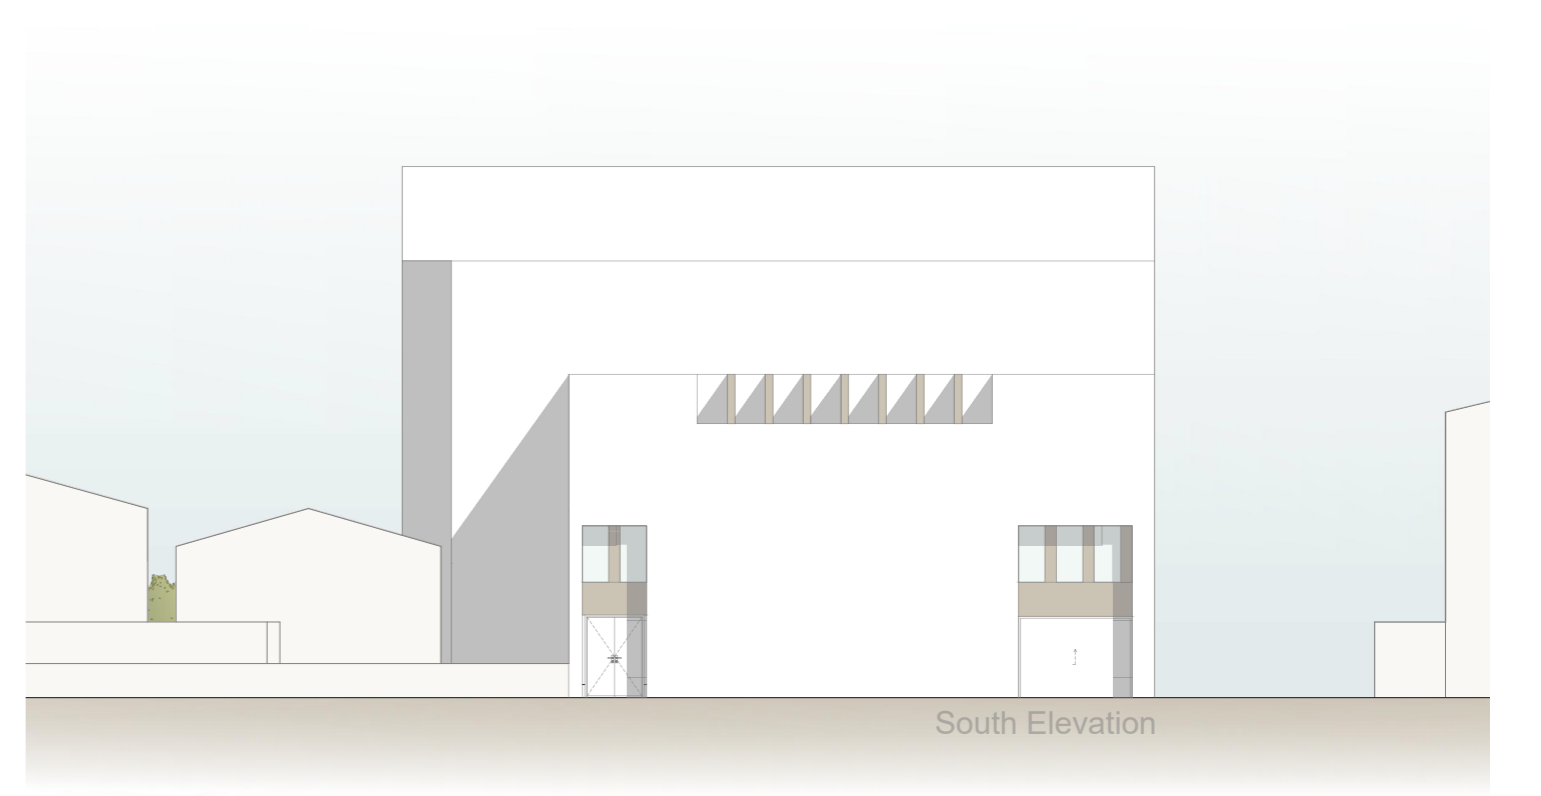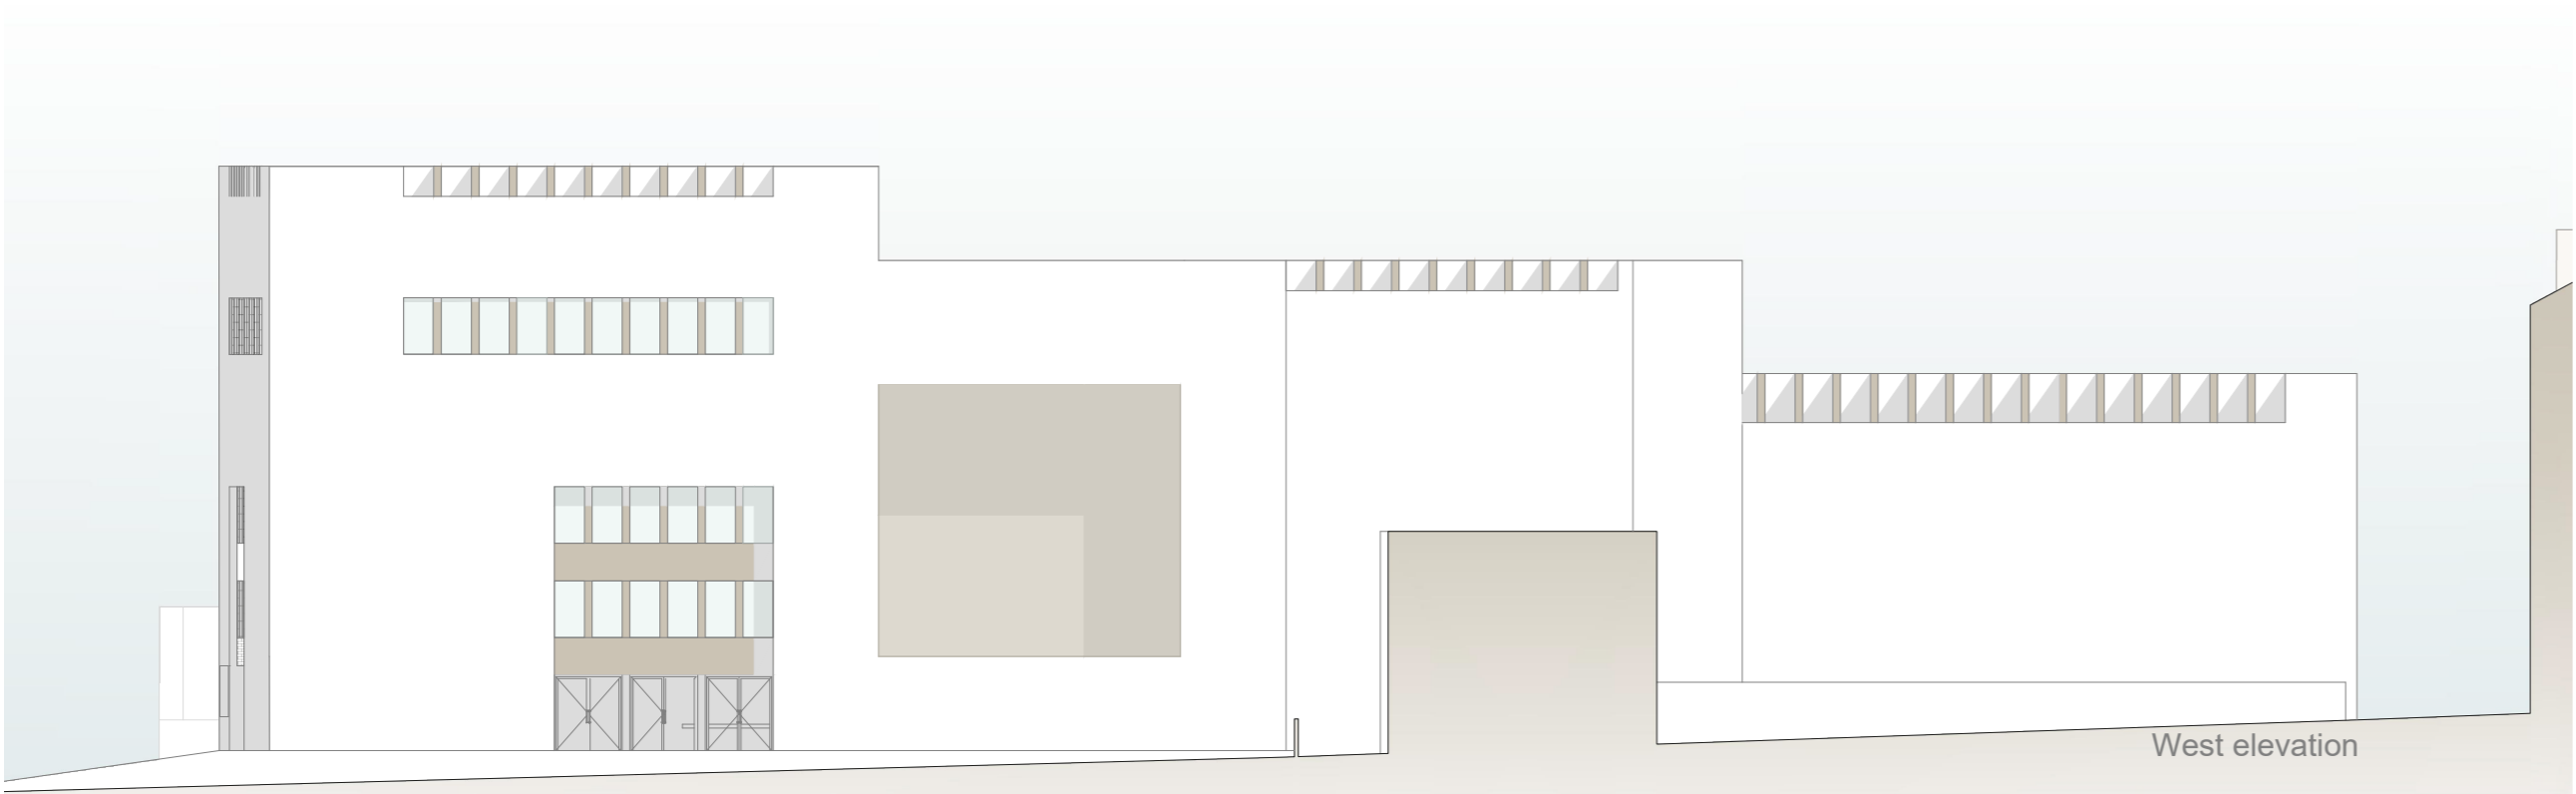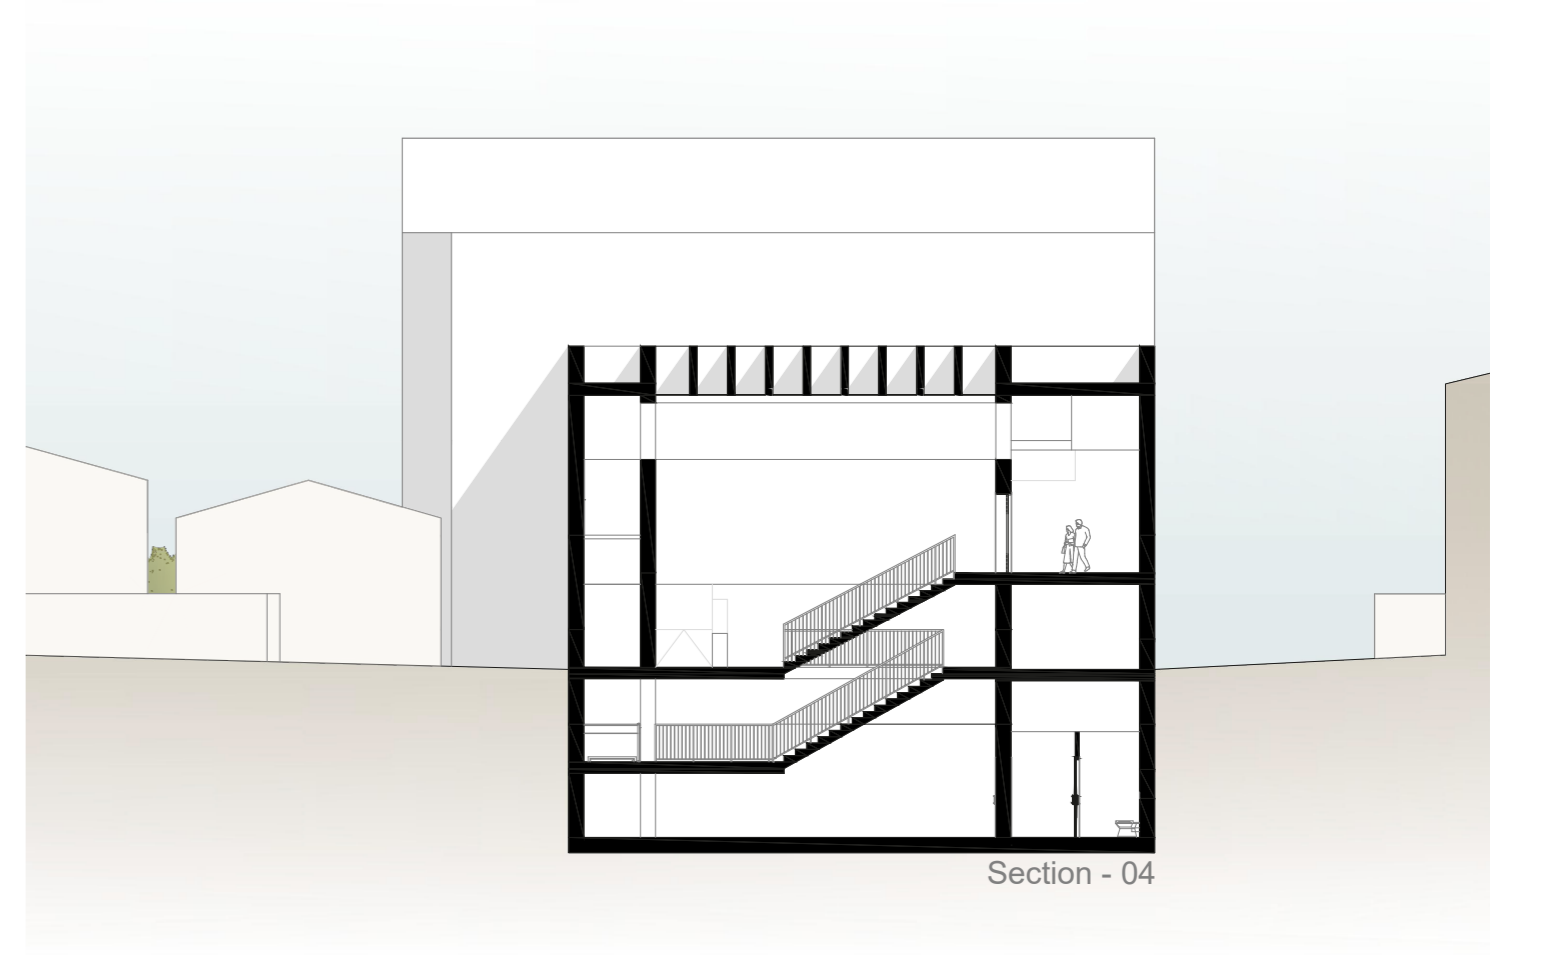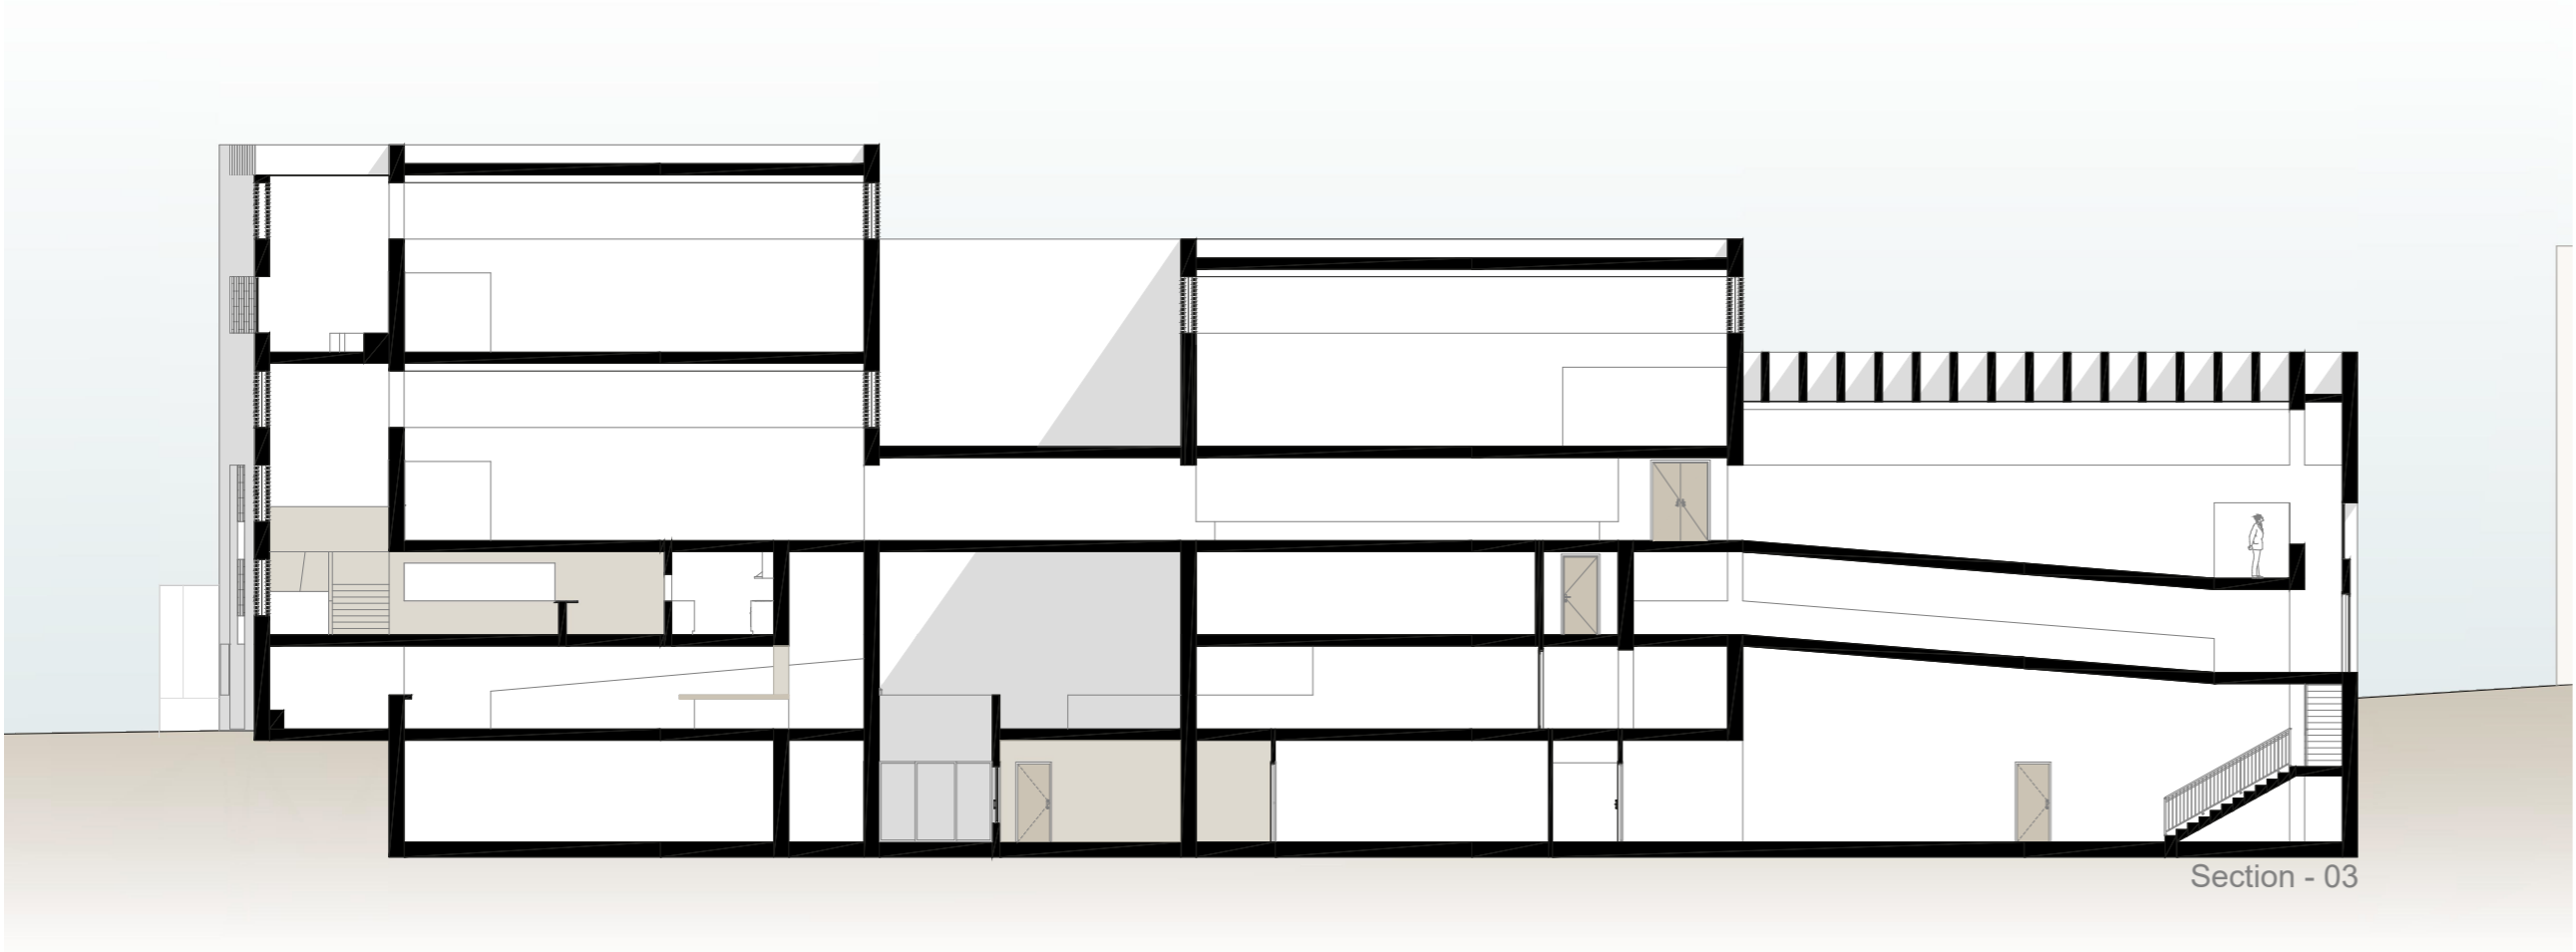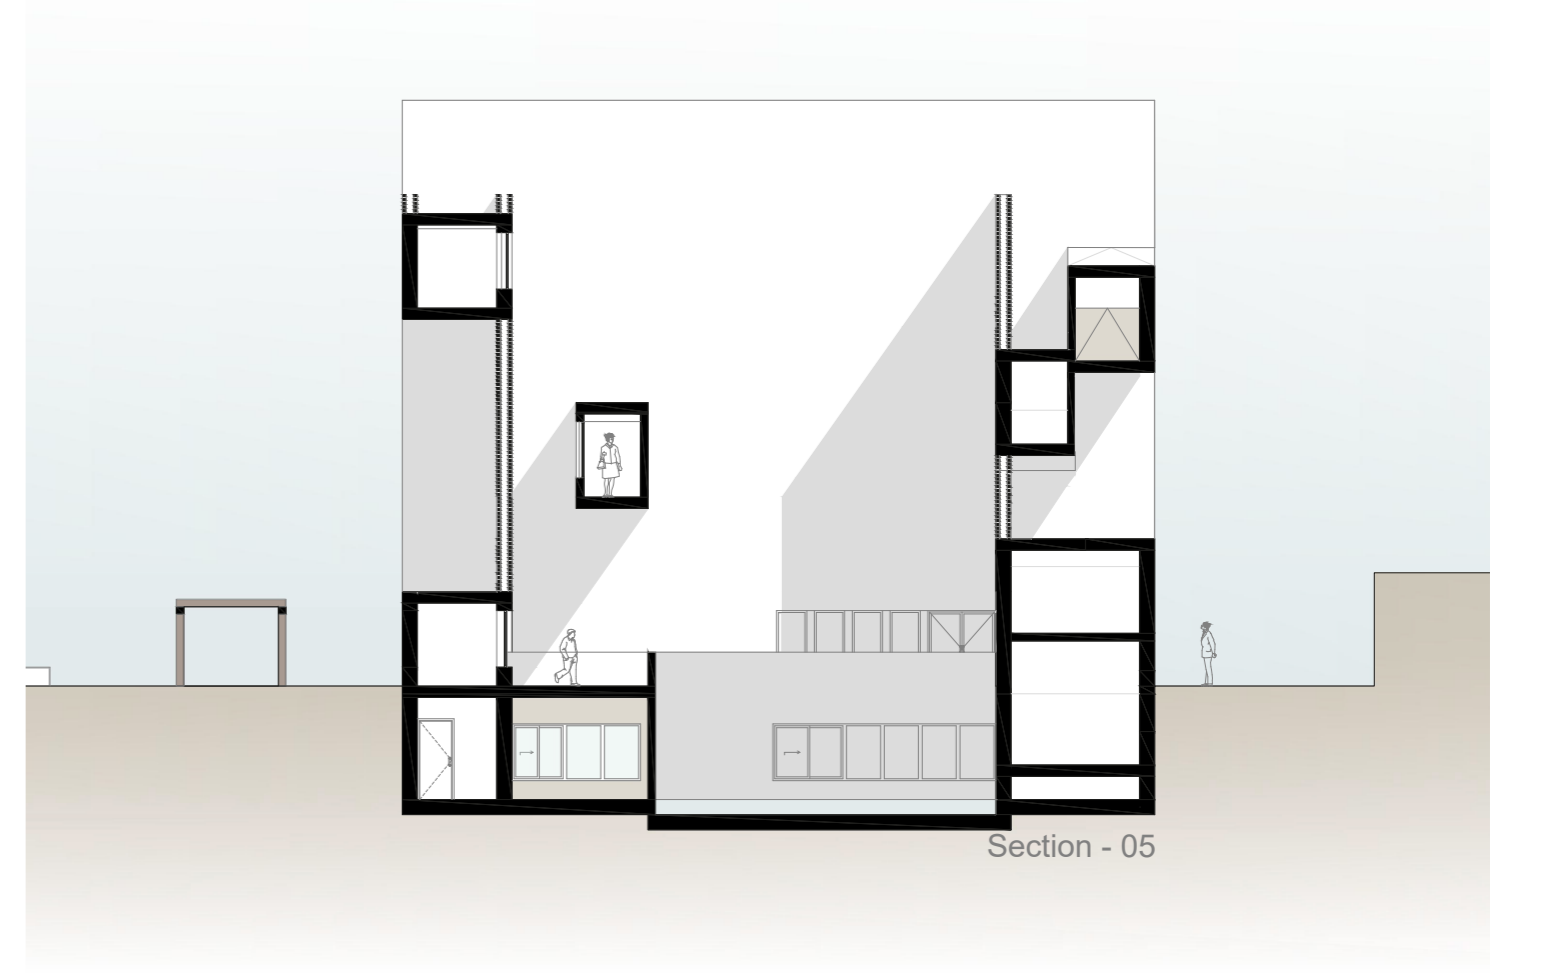

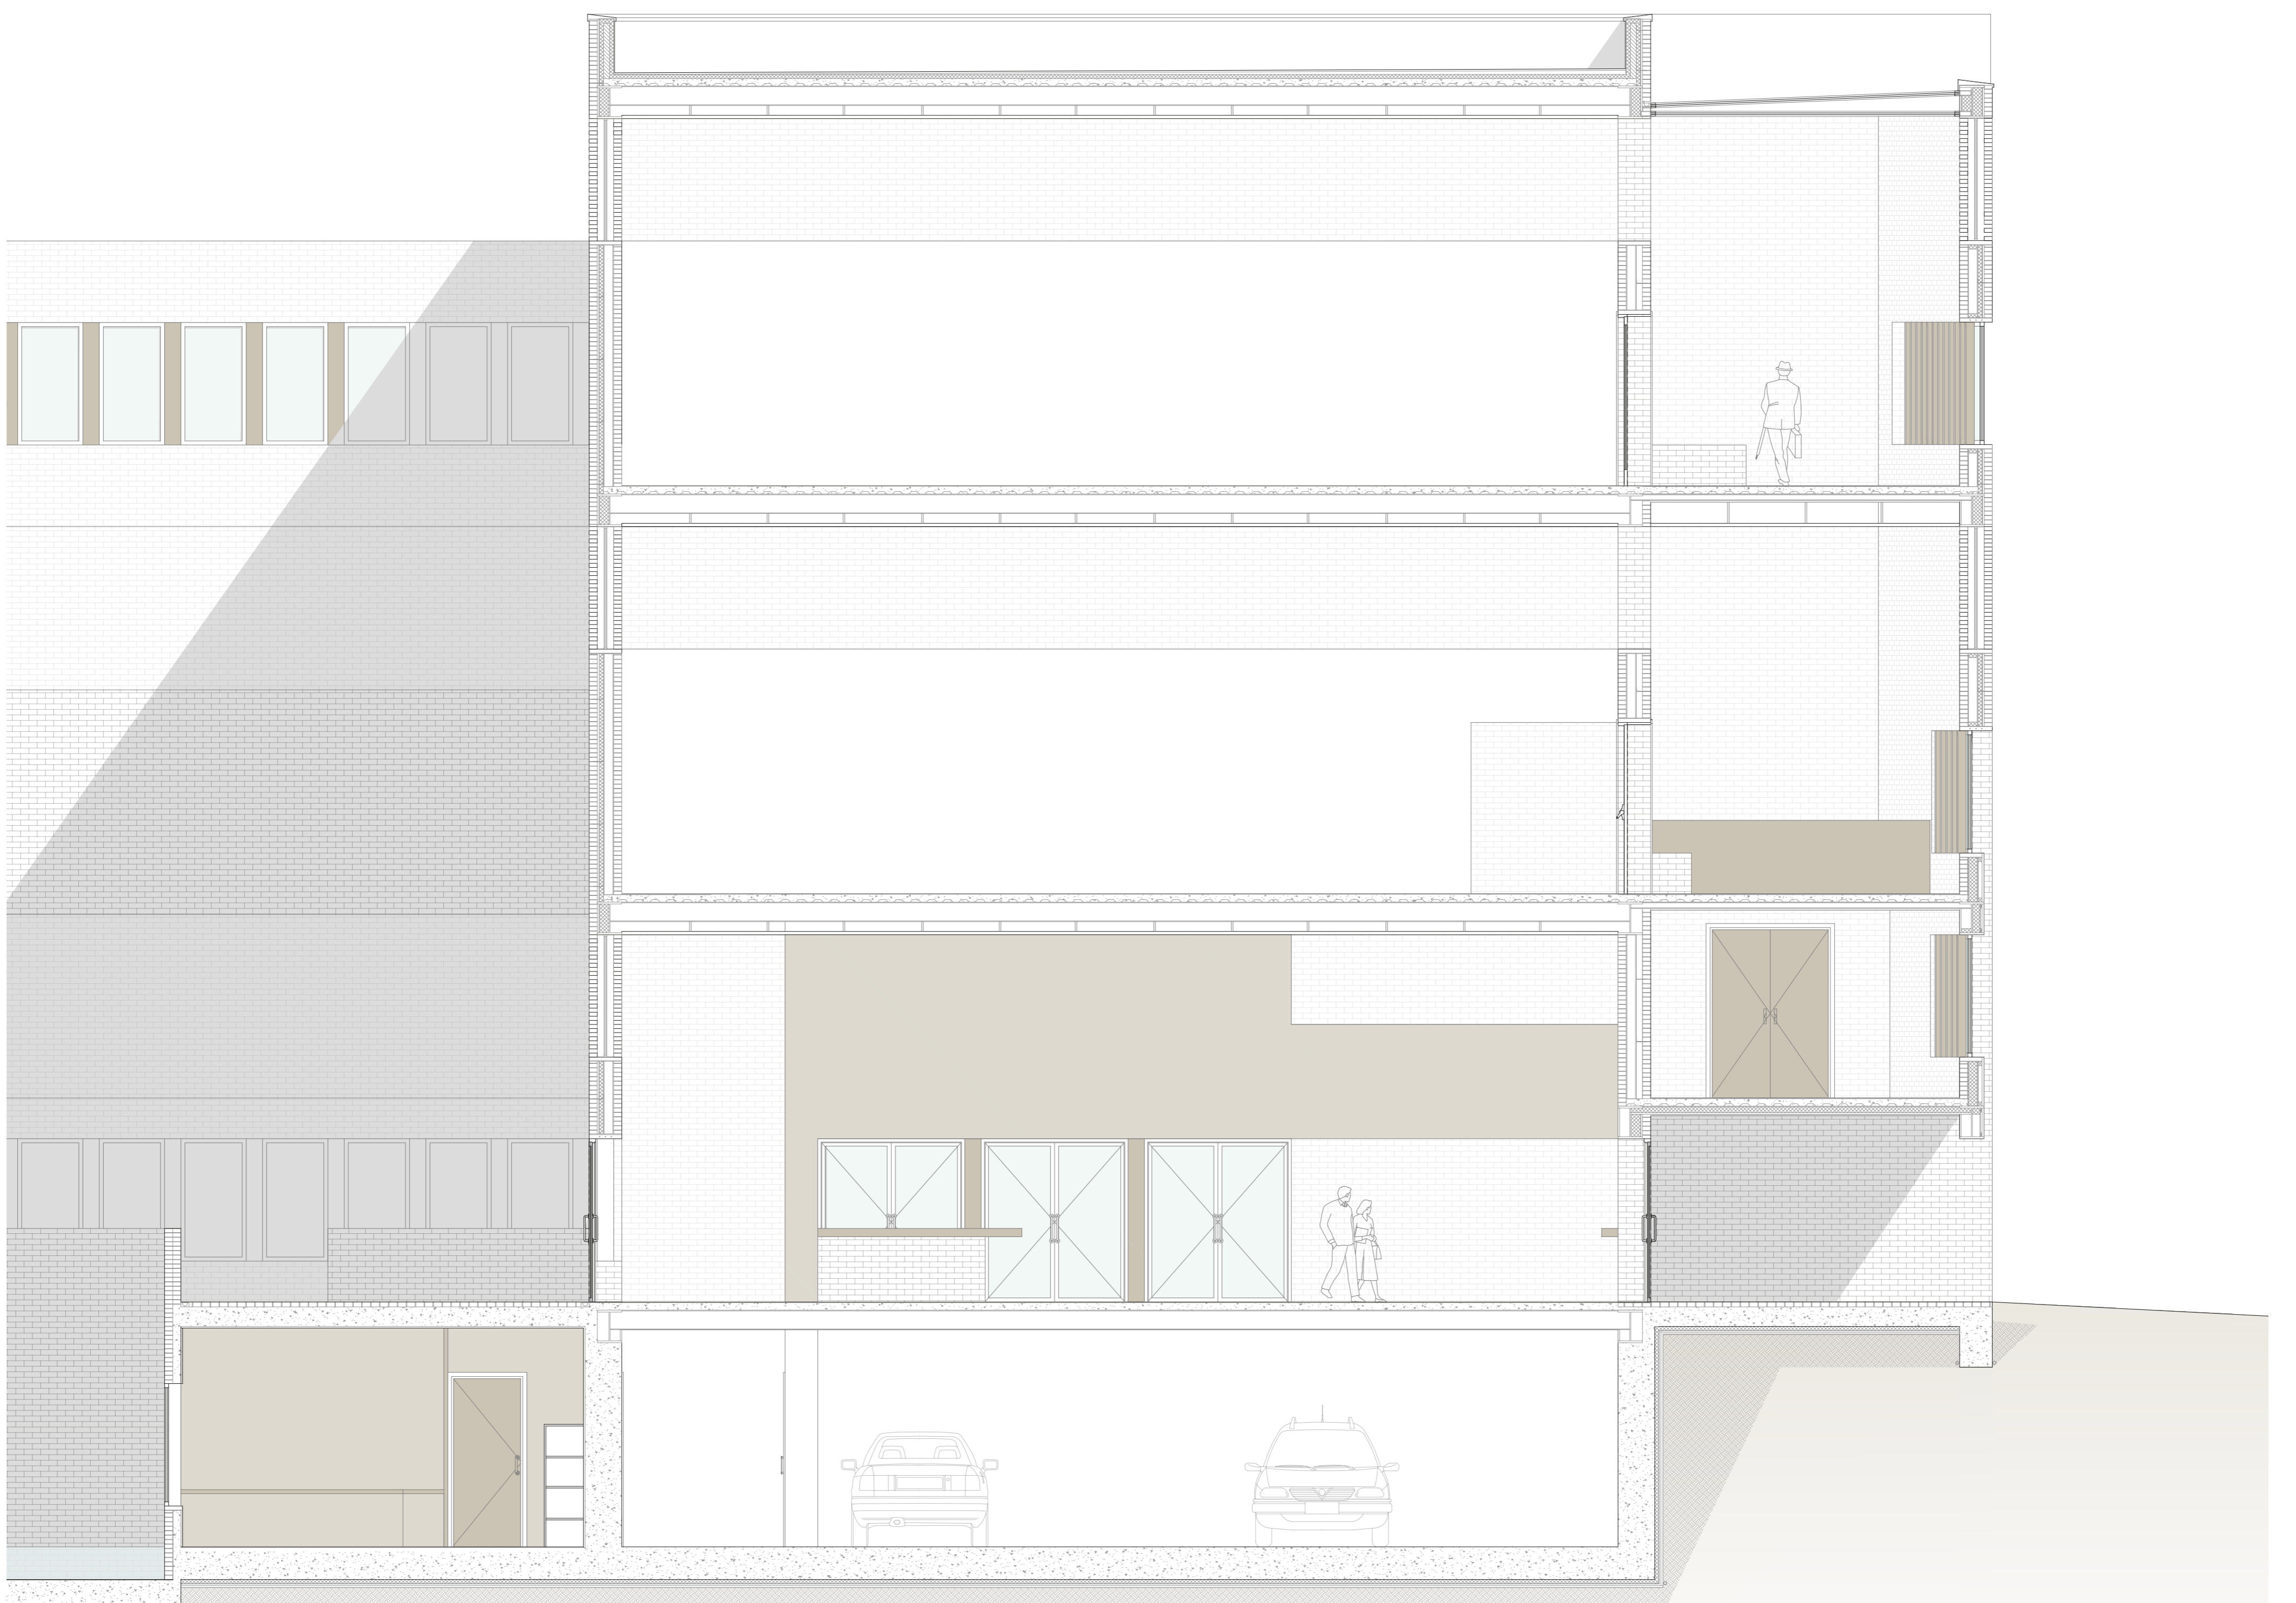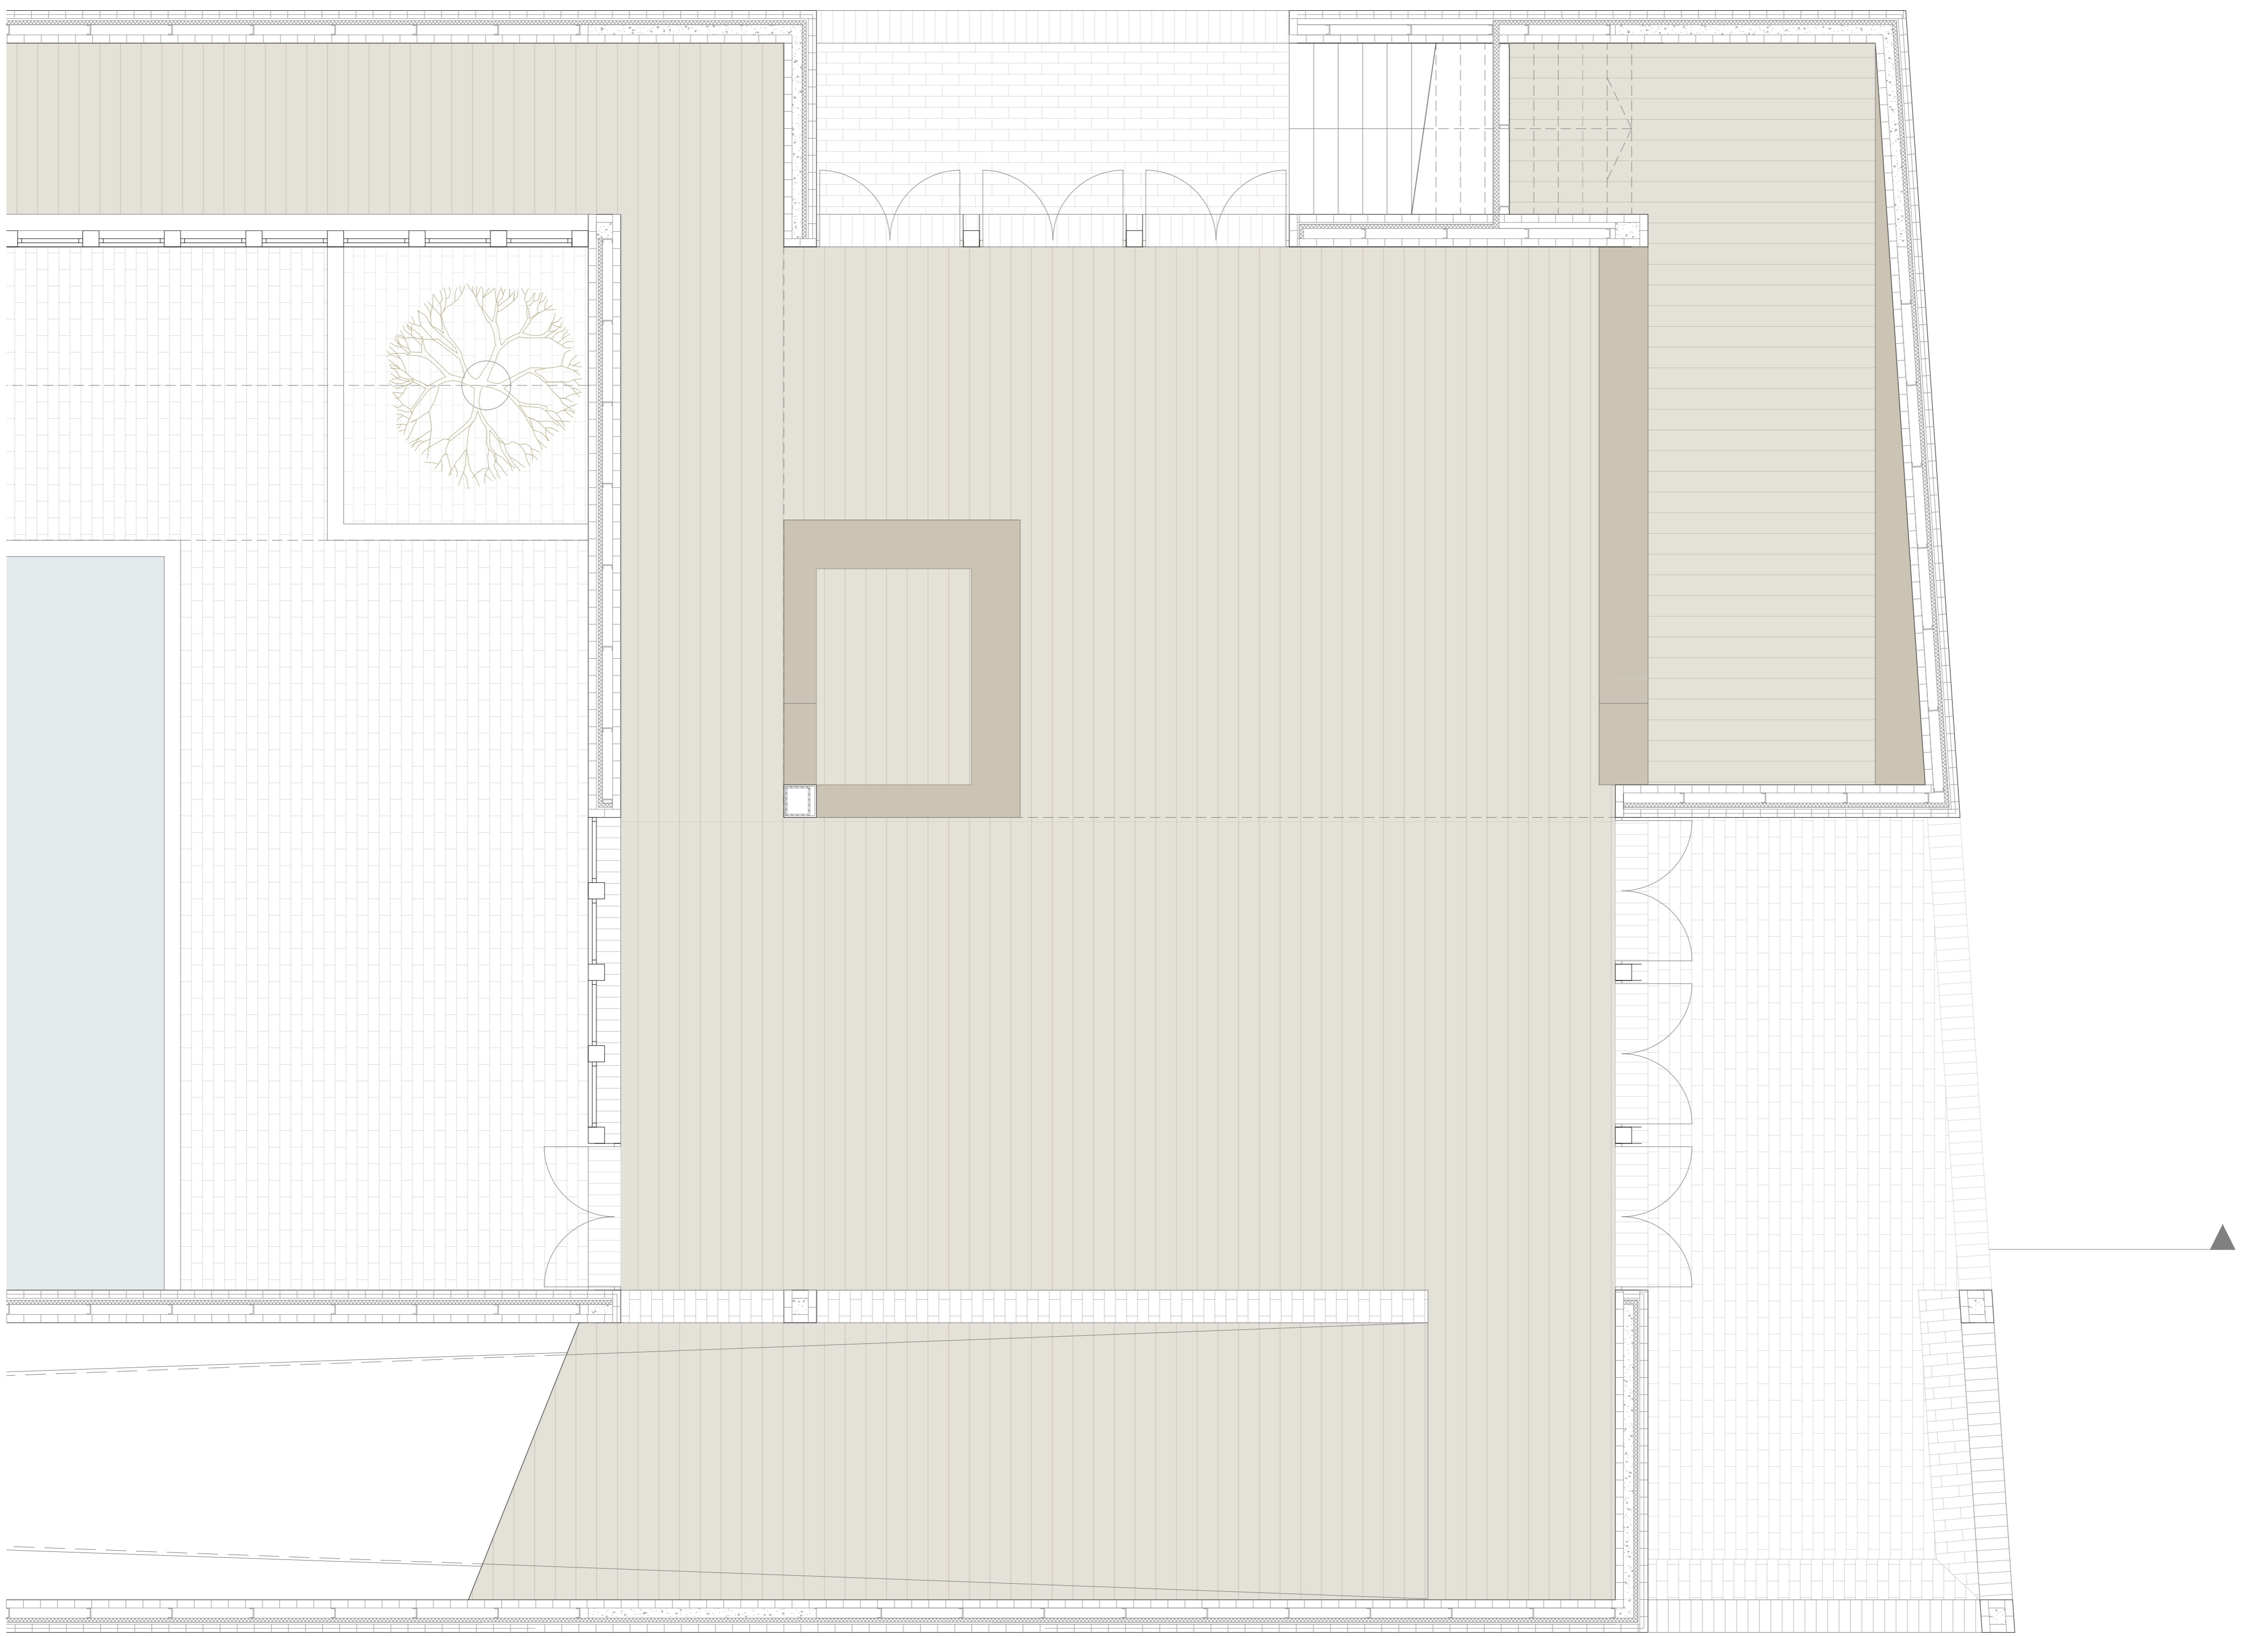

STRUCTURE AND ELEVATION | PLAN | SECTION 1:50

