



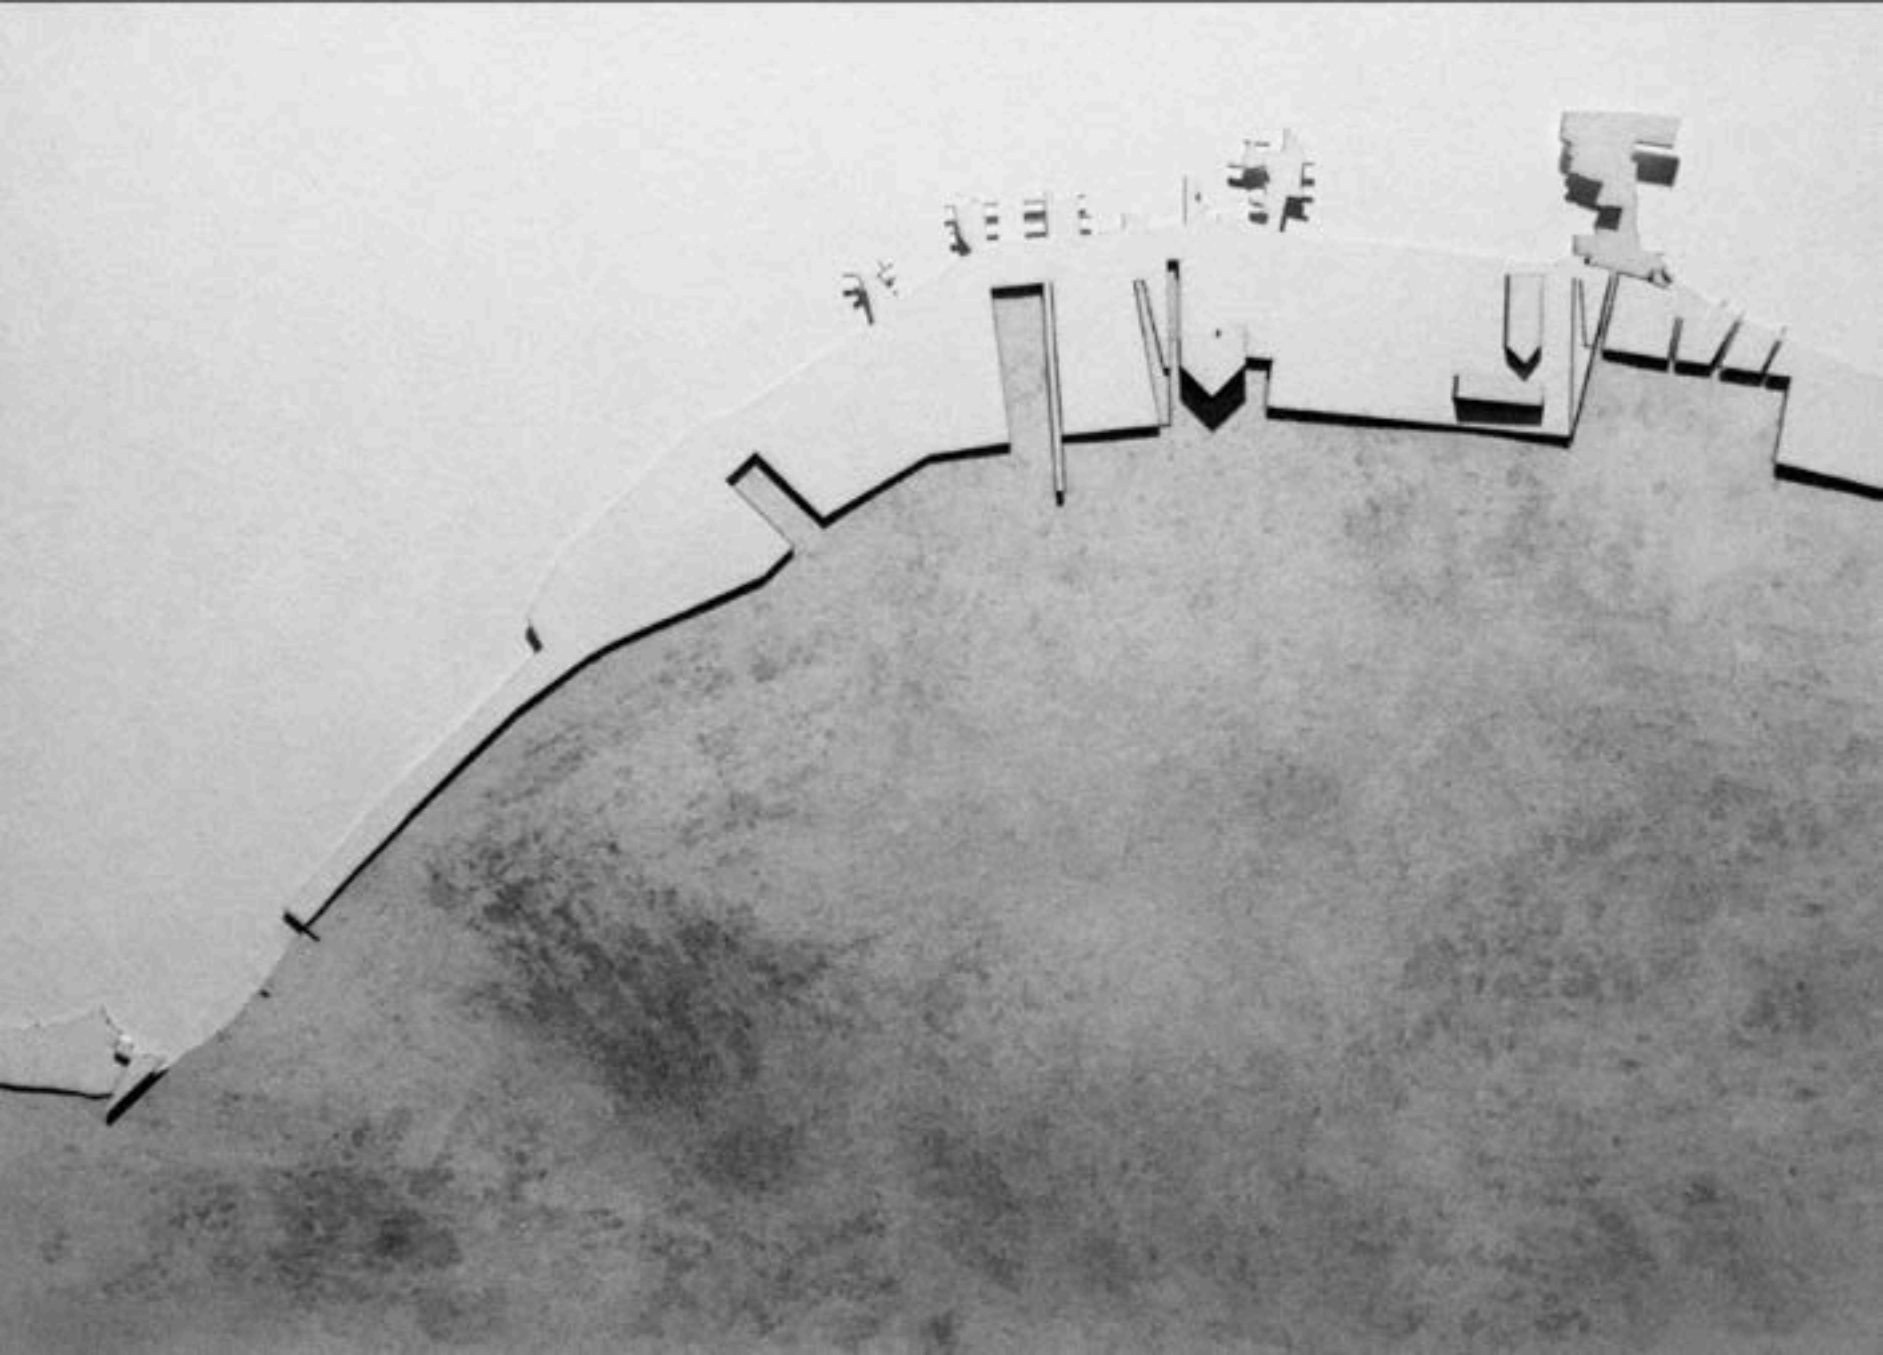
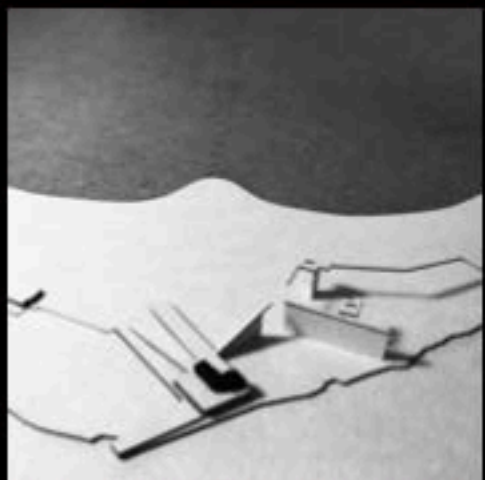
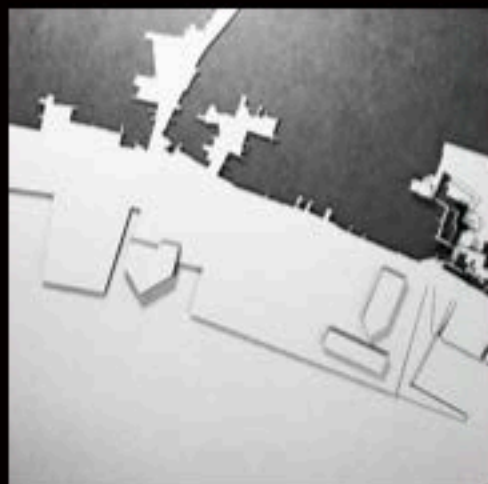
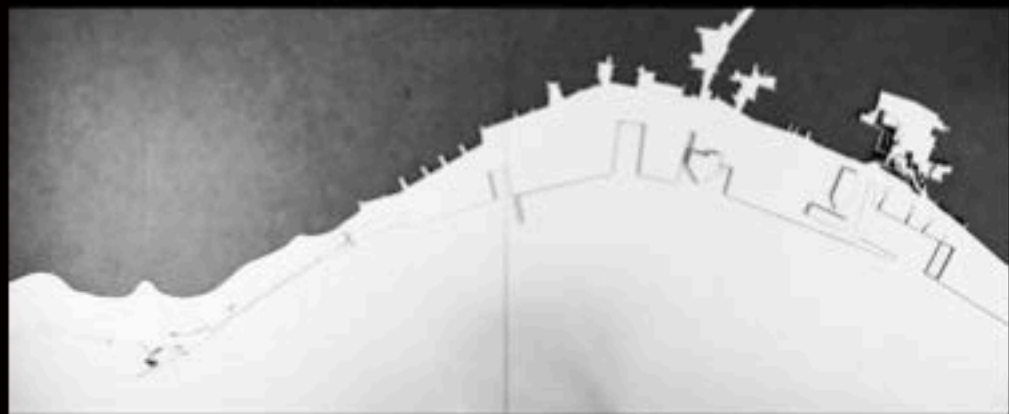
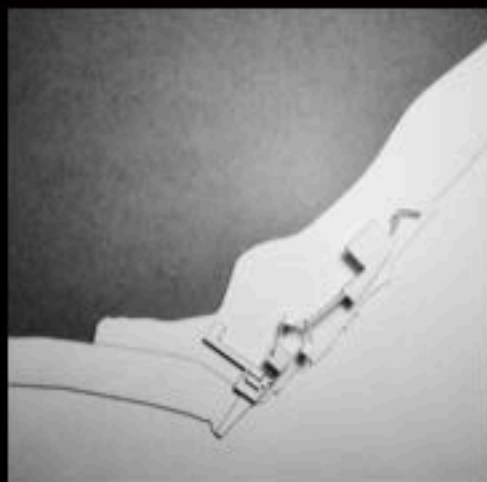


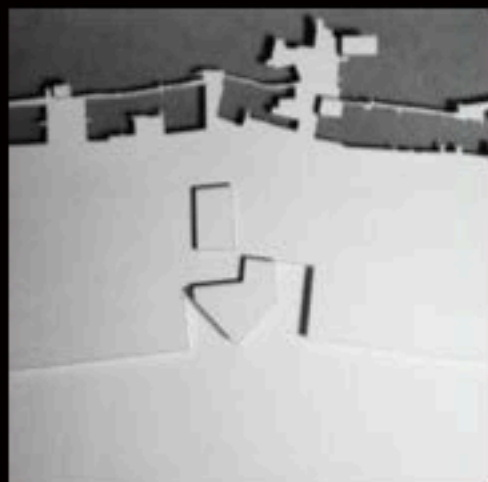

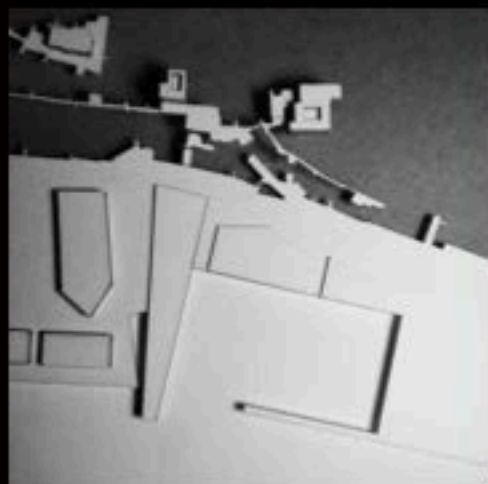


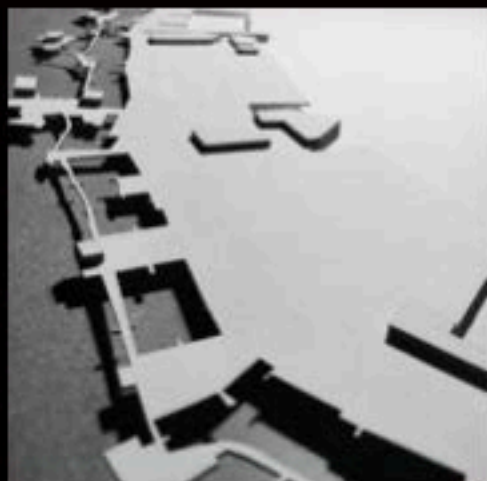

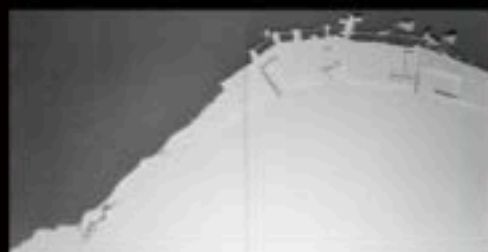

PAINEL DE PROPOSTA DAS PRAÇAS


E: 1:400

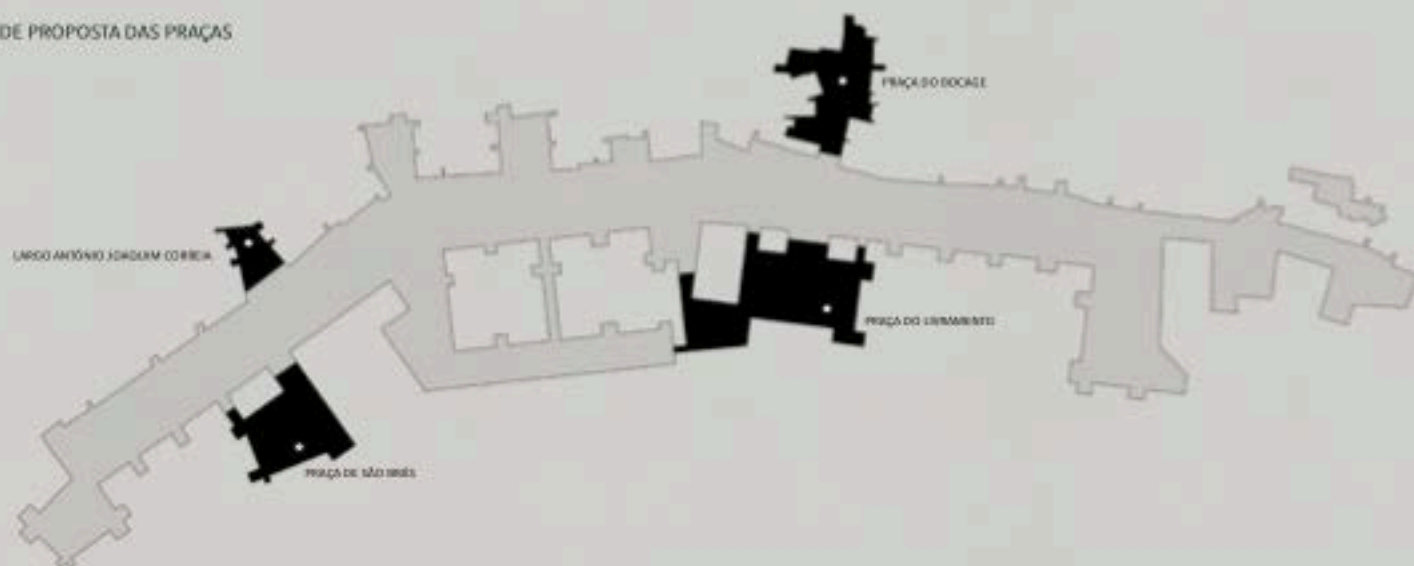


E: 1:2000



E: 1:2000

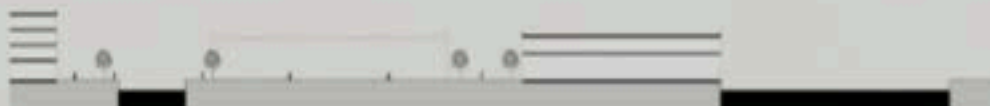

E: 1:500

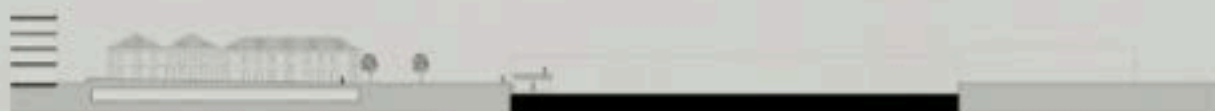

E: 1:500





